
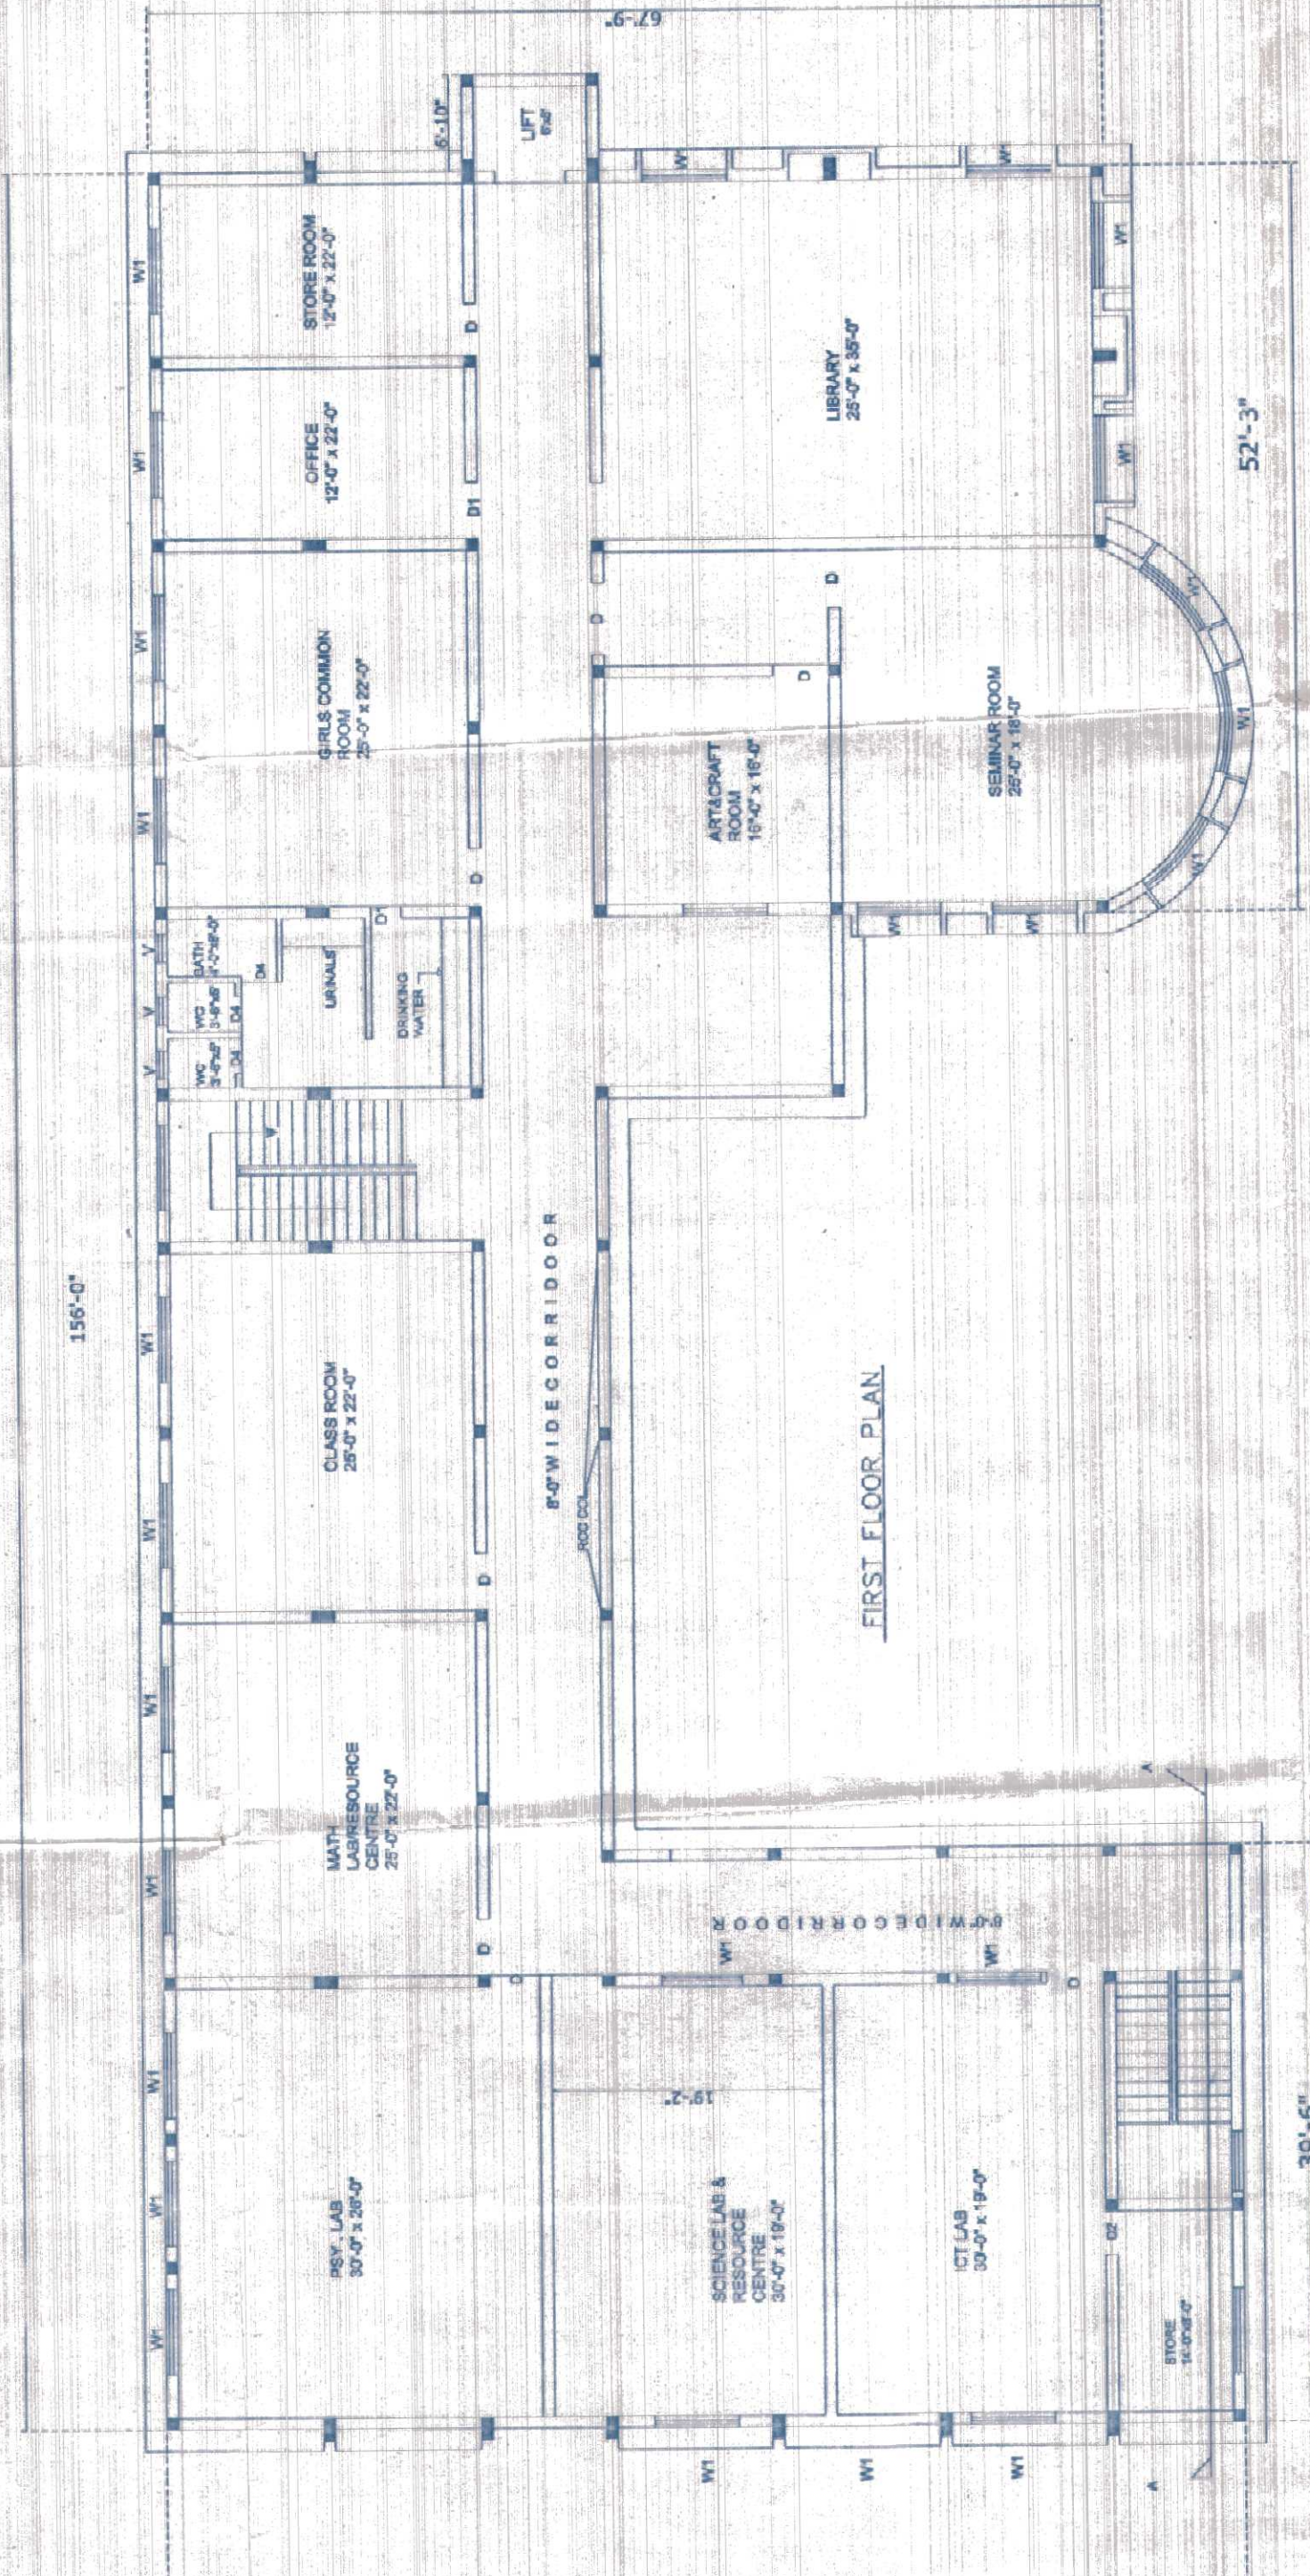
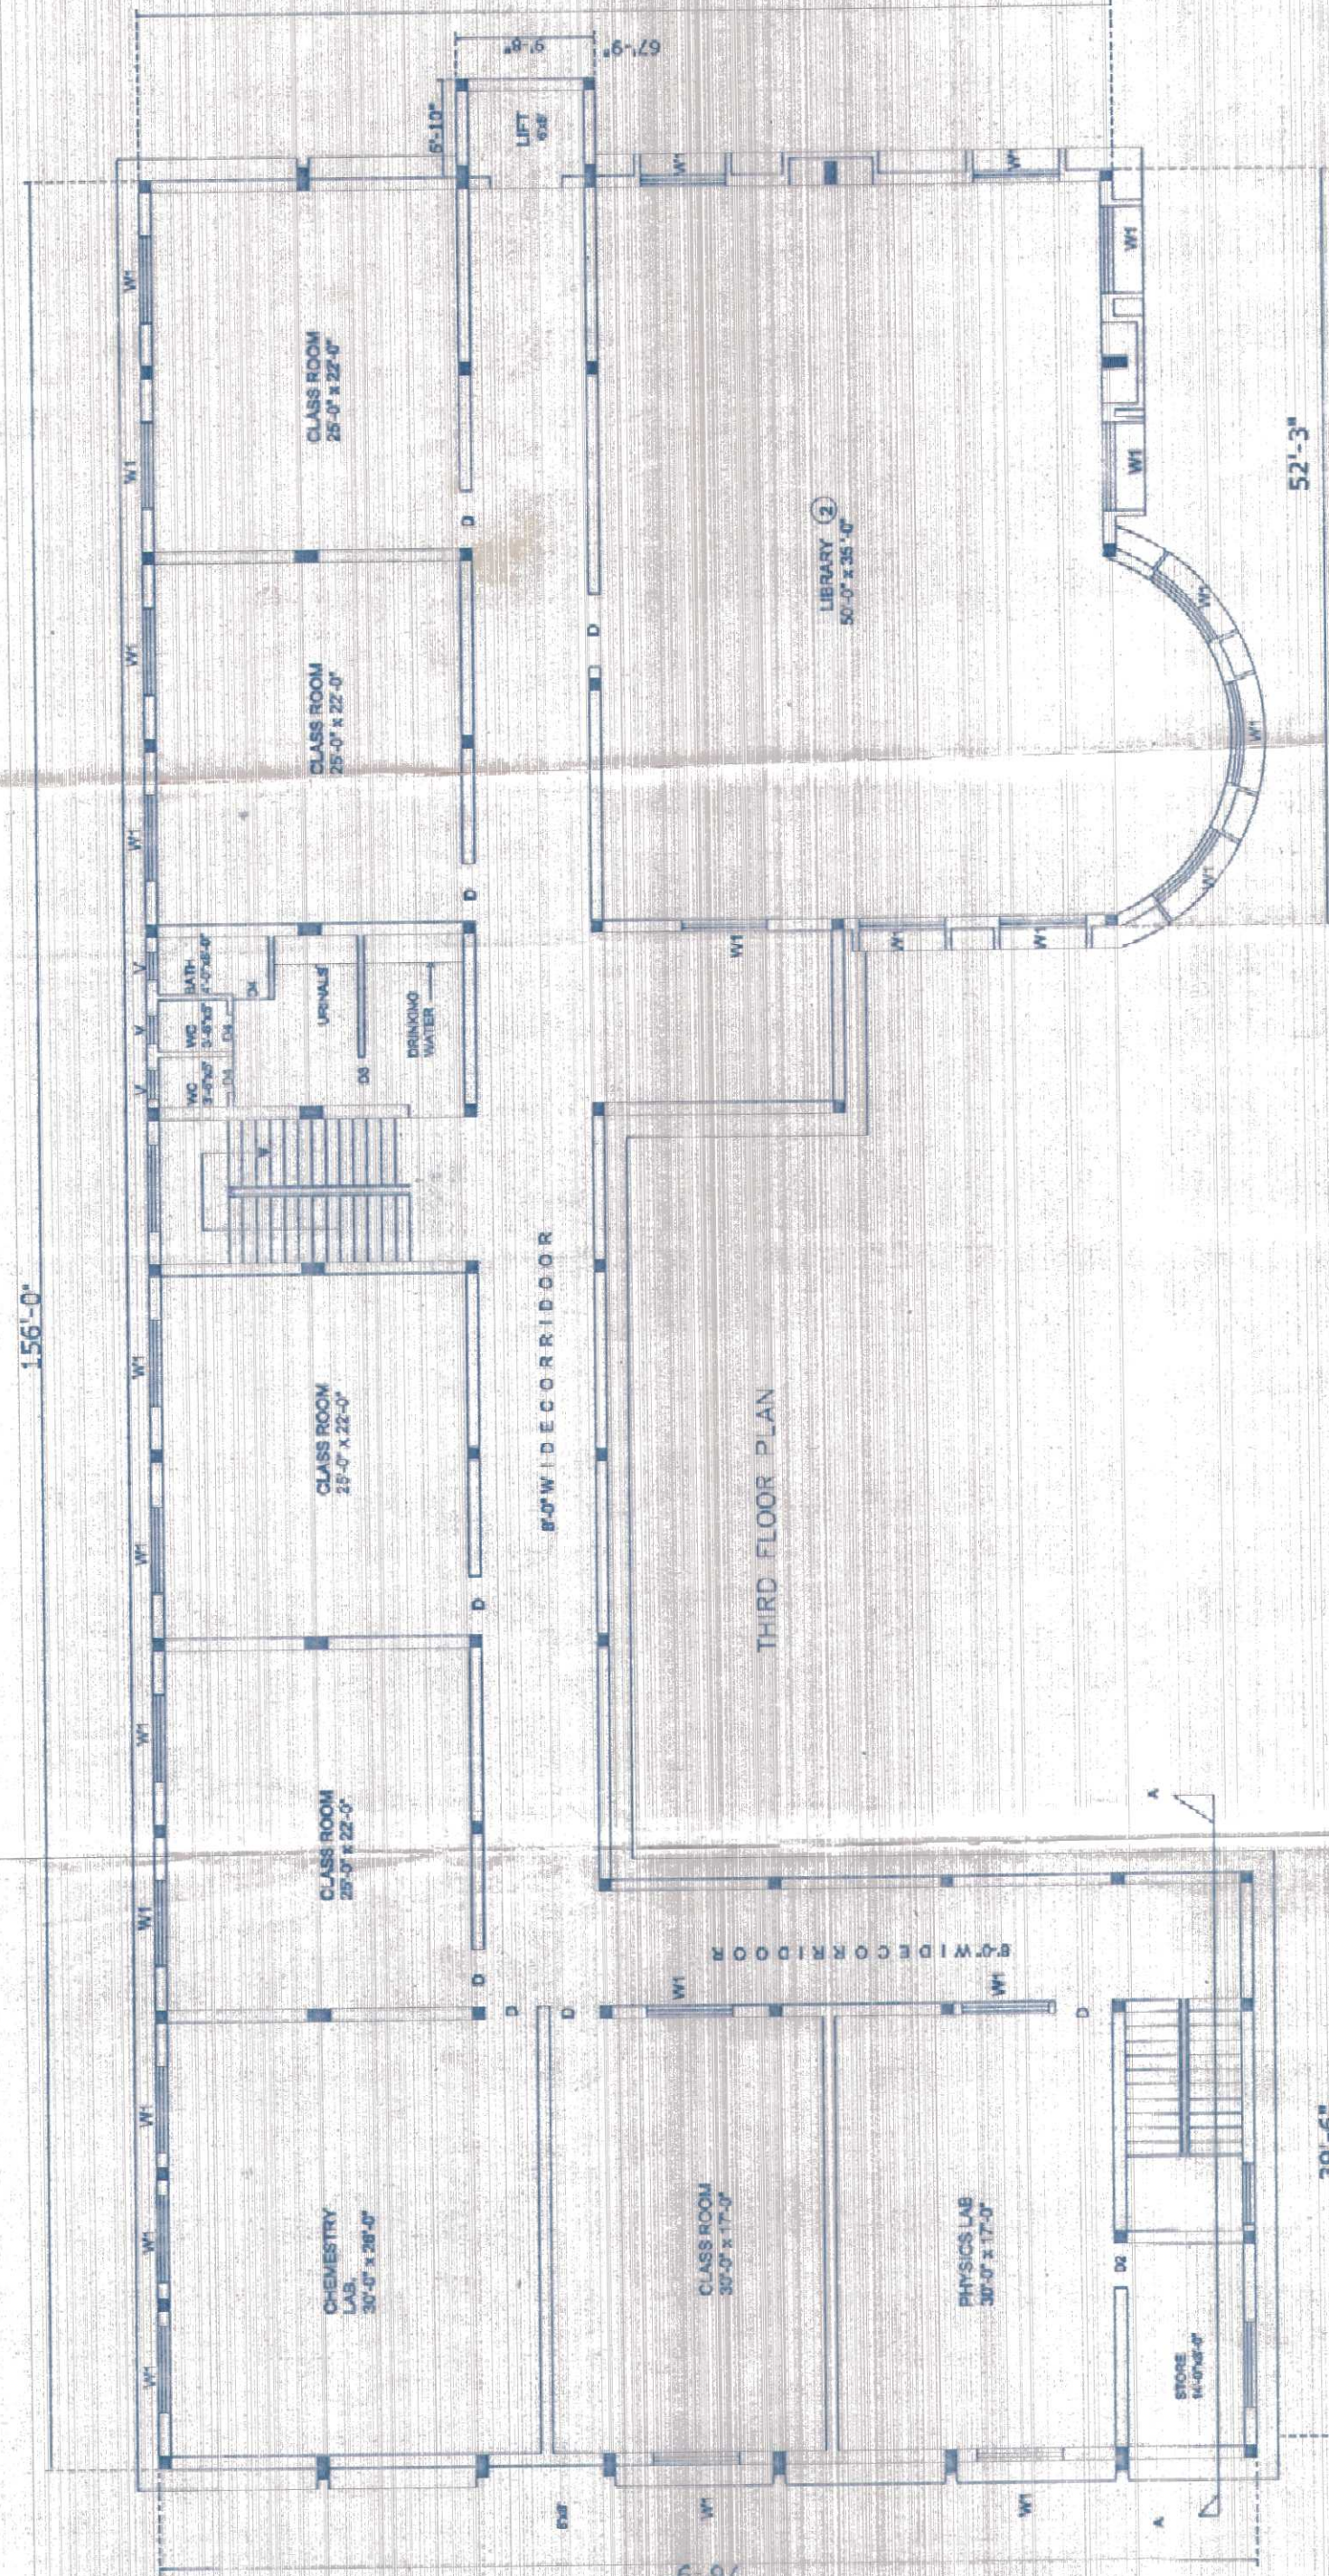
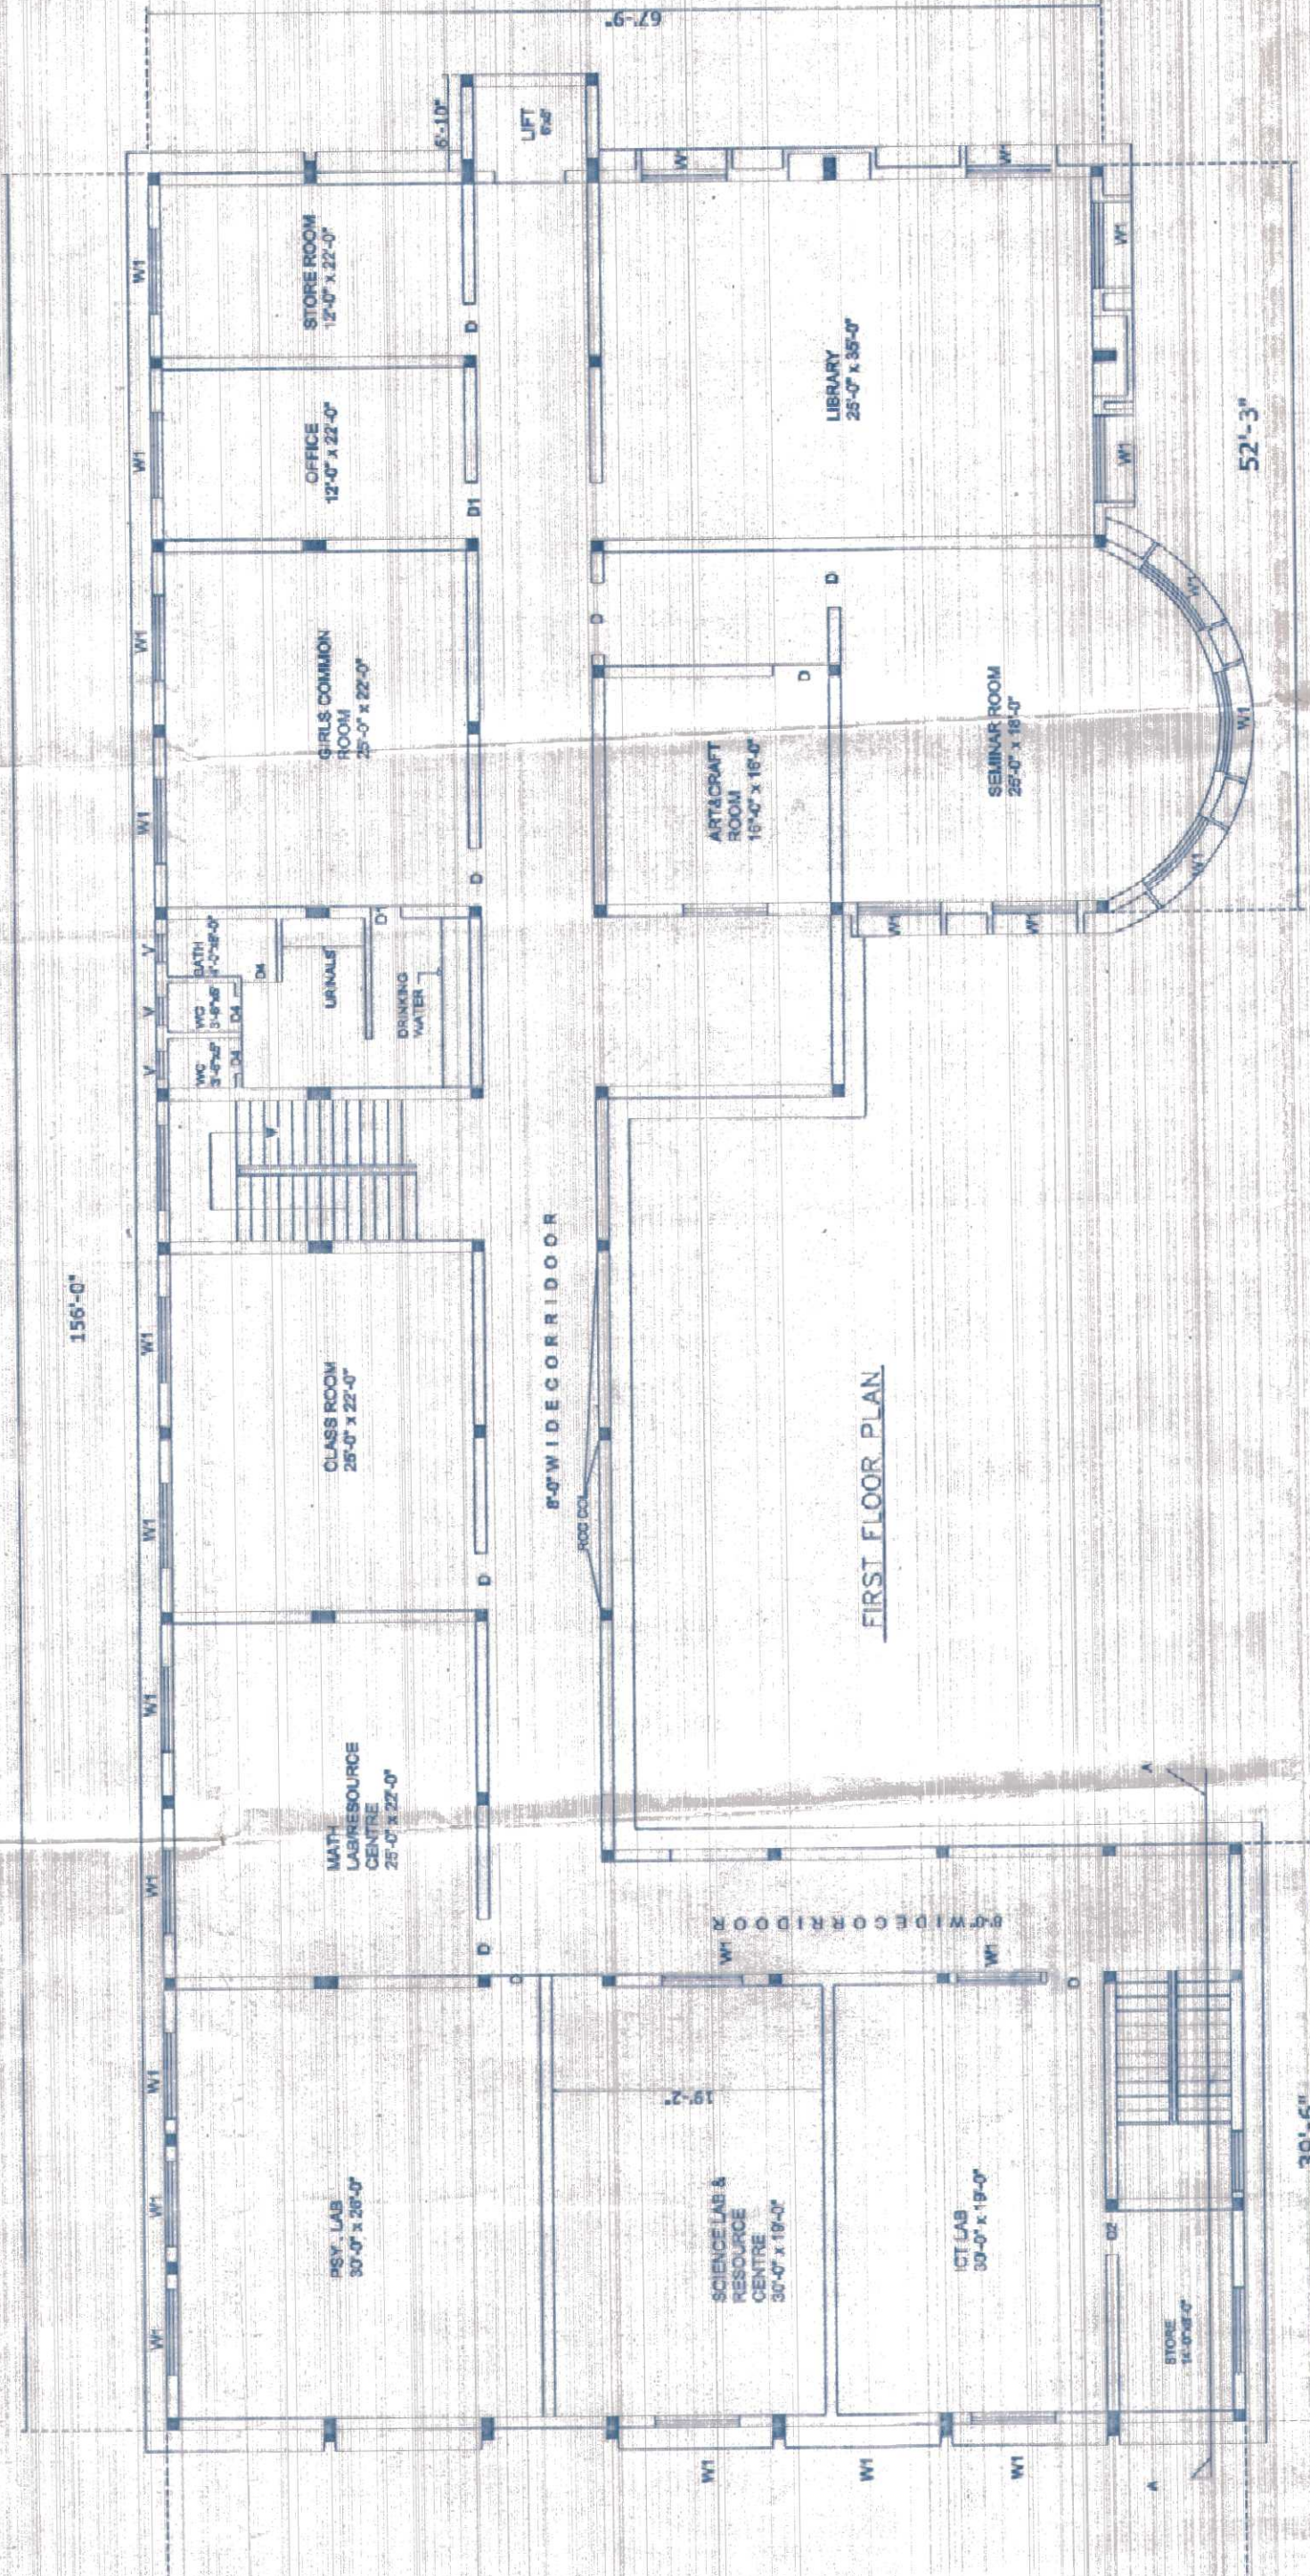


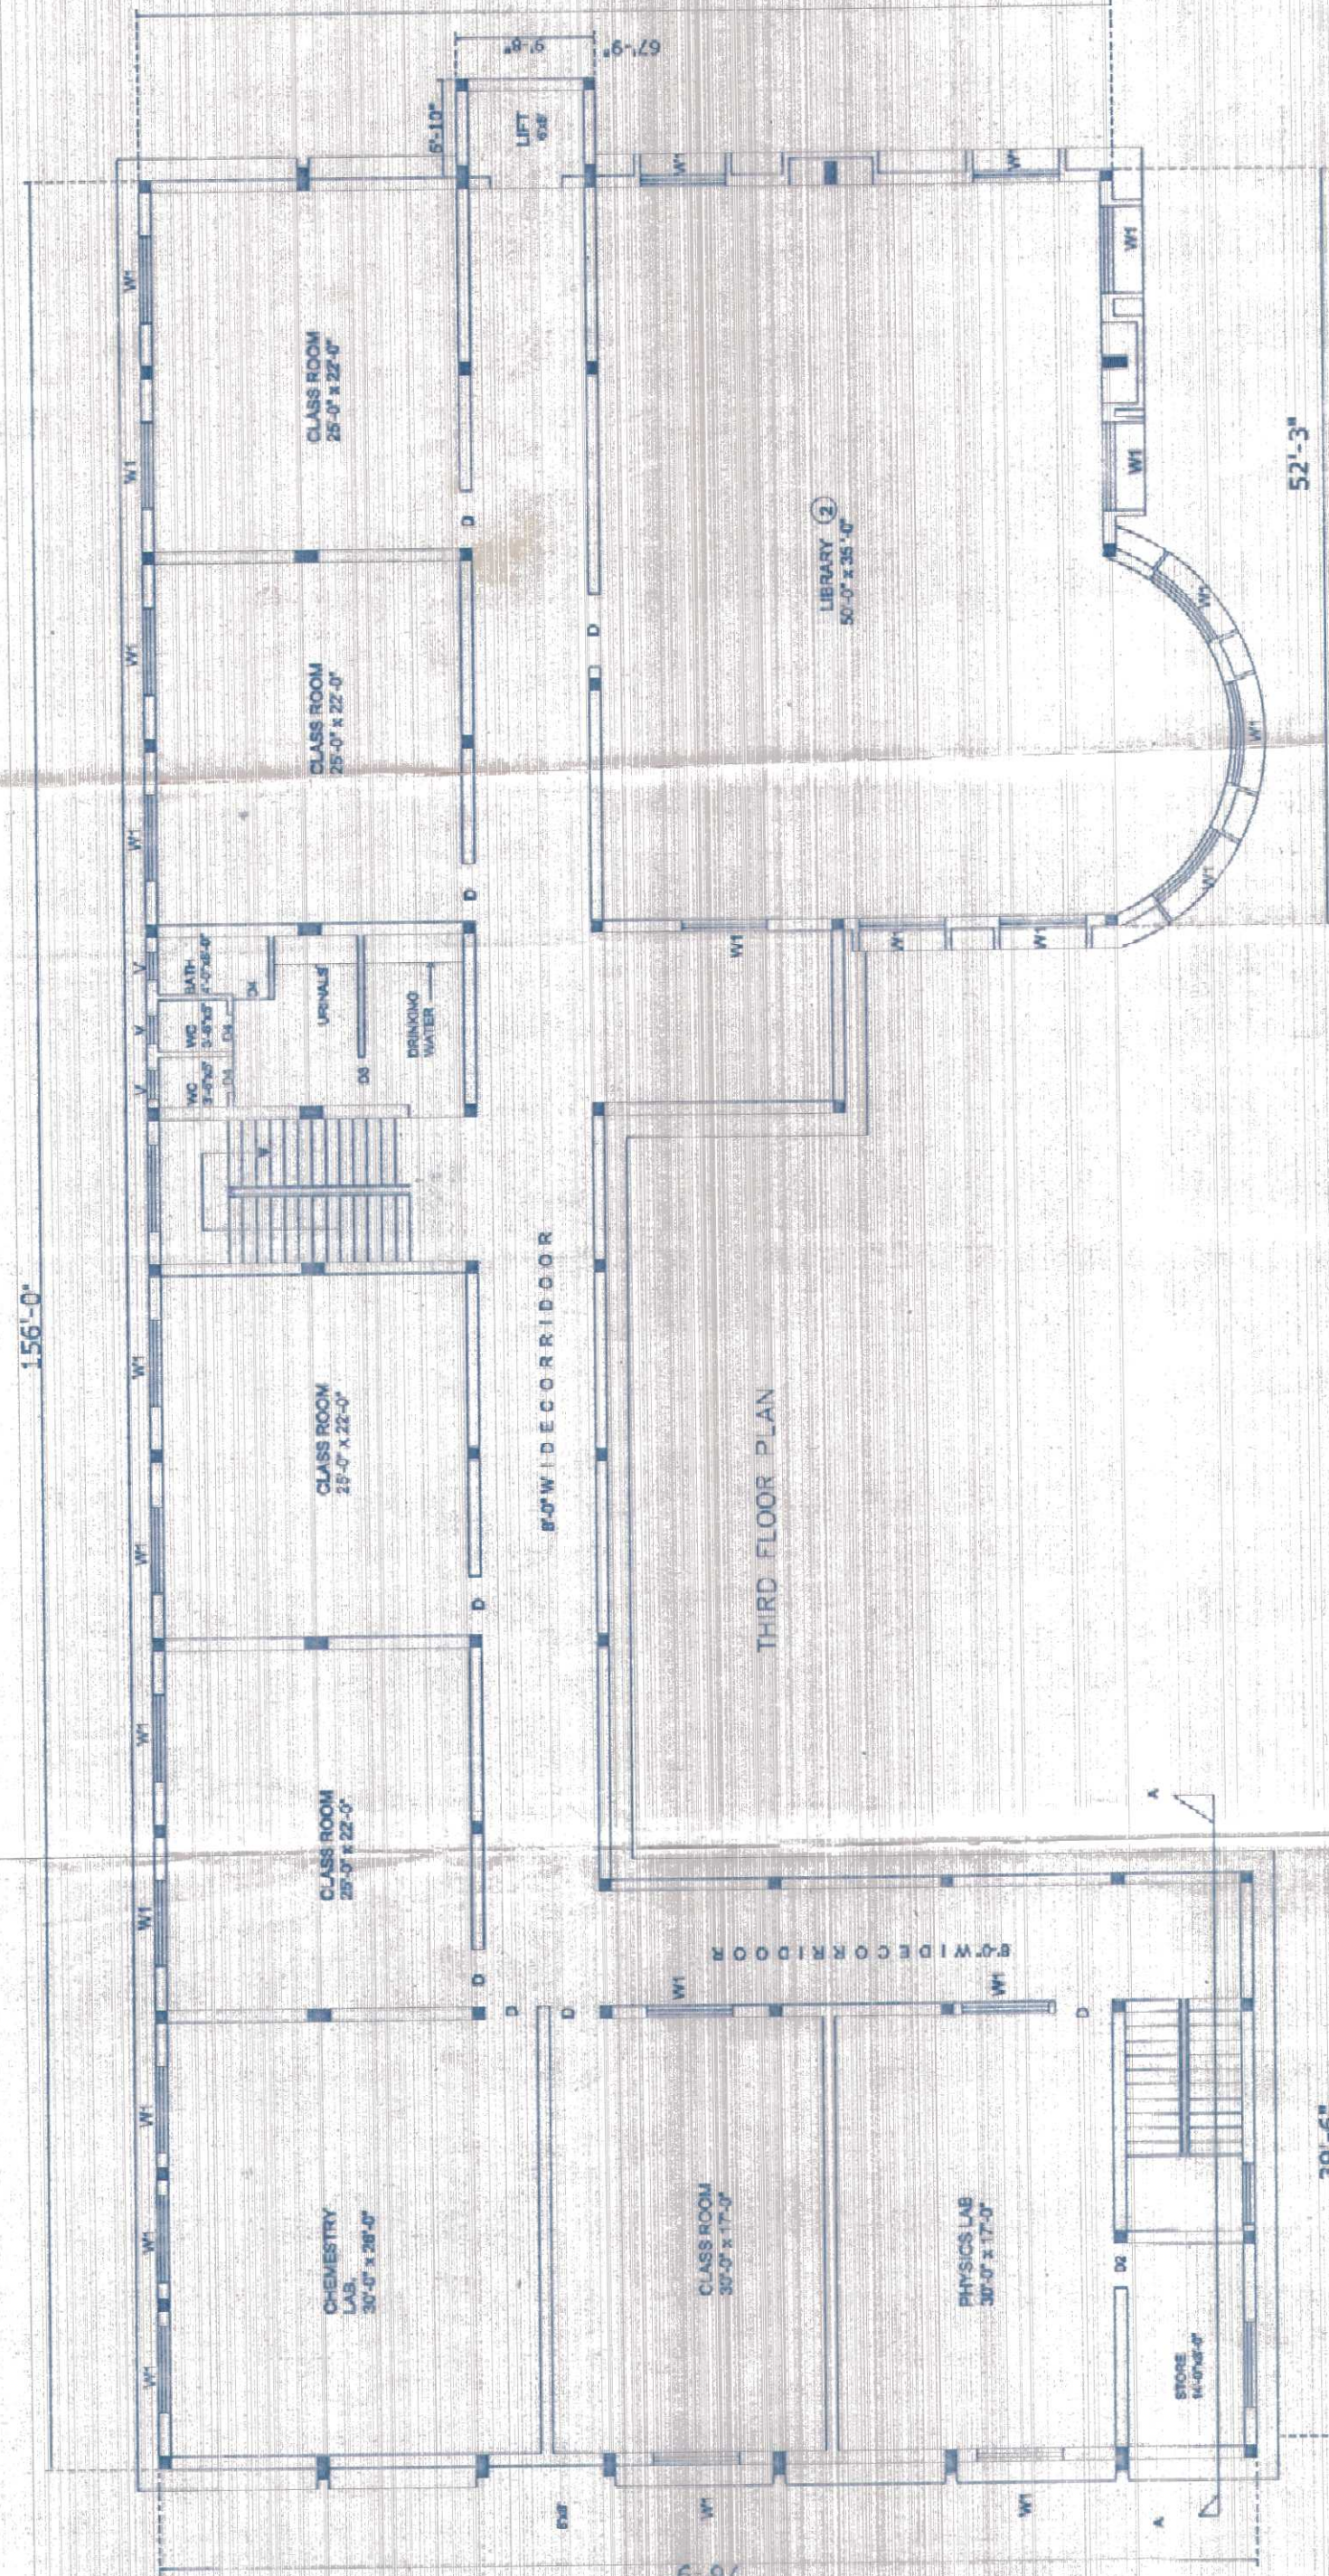

JOB TITLE :		SCHEDULE OF DOORS & WINDOWS	
TYPE	WIDTH	HT.	SILL HEIGHT
D4	2'-0"	7'-0"	0.00
D3	3'-0"	7'-0"	0.00
D2	5'-6"	7'-0"	0.00
D1	4'-0"	7'-0"	0.00
D	6'-0"	8'-0"	3'-0"
W1	4'-0"	4'-0"	0.00
V	2'-0"	2'-0"	4'-6"
TOTAL PLOT AREA GROUND FLOOR AREA FIRST FLOOR AREA SECOND FLOOR AREA THIRD FLOOR AREA TOTAL BUILT UP AREA % OF COVERED AREA F.A.R			
30726.25 SQ.FT			
8922.00 SQ.FT			
8922.00 SQ.FT			
8922.00 SQ.FT			
8922.00 SQ.FT			
35688.00 SQ.FT			
29.037			
1.161			

BRIEF SPECIFICATION

TEEL = Fe-400 Grade II Steel Sheet, 16 ga used.

FOUNDATION = 15 CMVNT CONCRETE (1.13-3M2) MG. USED.

STRUCTURE = CRICK WORK IN CMV (6)

ROOFING = 12 CMVNT CONCRETE (1.13-3M2) MG. USED.

FLOORING = 12 CMVNT CONCRETE (1.13-3M2) MG. USED.

WALLS = 6" THICK 2" C.C. BAND ALL ROUND IN 1420 CONCRETE

PLINTH = 6" TH. RCC. UNTEL IN 1420 GRADE CONCRETE

WOOD WORK = ALL WOOD WORK IN HARD WOOD.

PAINTING = 12mm TH. CHEST LASTER ON TOP. SIDE IN CM (16)

INTERIORS = ANTI TERMITE TREATMENT IN FLOOR SHALL BE DONE.

ROOFING = ROOF AND WALL SHALL BE OF WATER RESISTANT.

DRAINAGE = ADEQUATE DRAINAGE SHALL BE PROVIDED.

CONCRETE = BUILDING CODE OF INDIA SHALL BE FOLLOWED.

DOORS = BUILDING CODE OF INDIA SHALL BE FOLLOWED.

APPROVED

कशादा देवी
मुखिया
ग्राम पंचायत-कालापत्थर
प्रखण्ड-चास (बोकारी)

DESIGNED BY: BASANT KUMAR MISHRA

SIGNATURE OF ARCHITECTS/ENGINEER


Ar. Nirmal K. Das

E. Arch. M. 100
 Reg. No. 100
 Date 10/3/31652

Life & Co. Nagar Nilgiri
Life No.-CMC/A/03/16
Bhojpur Colony, Chas
Ph. No.-8441187


0501107913

Secretary
Dr. S. Radhakrishnan College of Education
Chikisia, Chas. (Mun), Dist.-Bokaro, Jharkhand

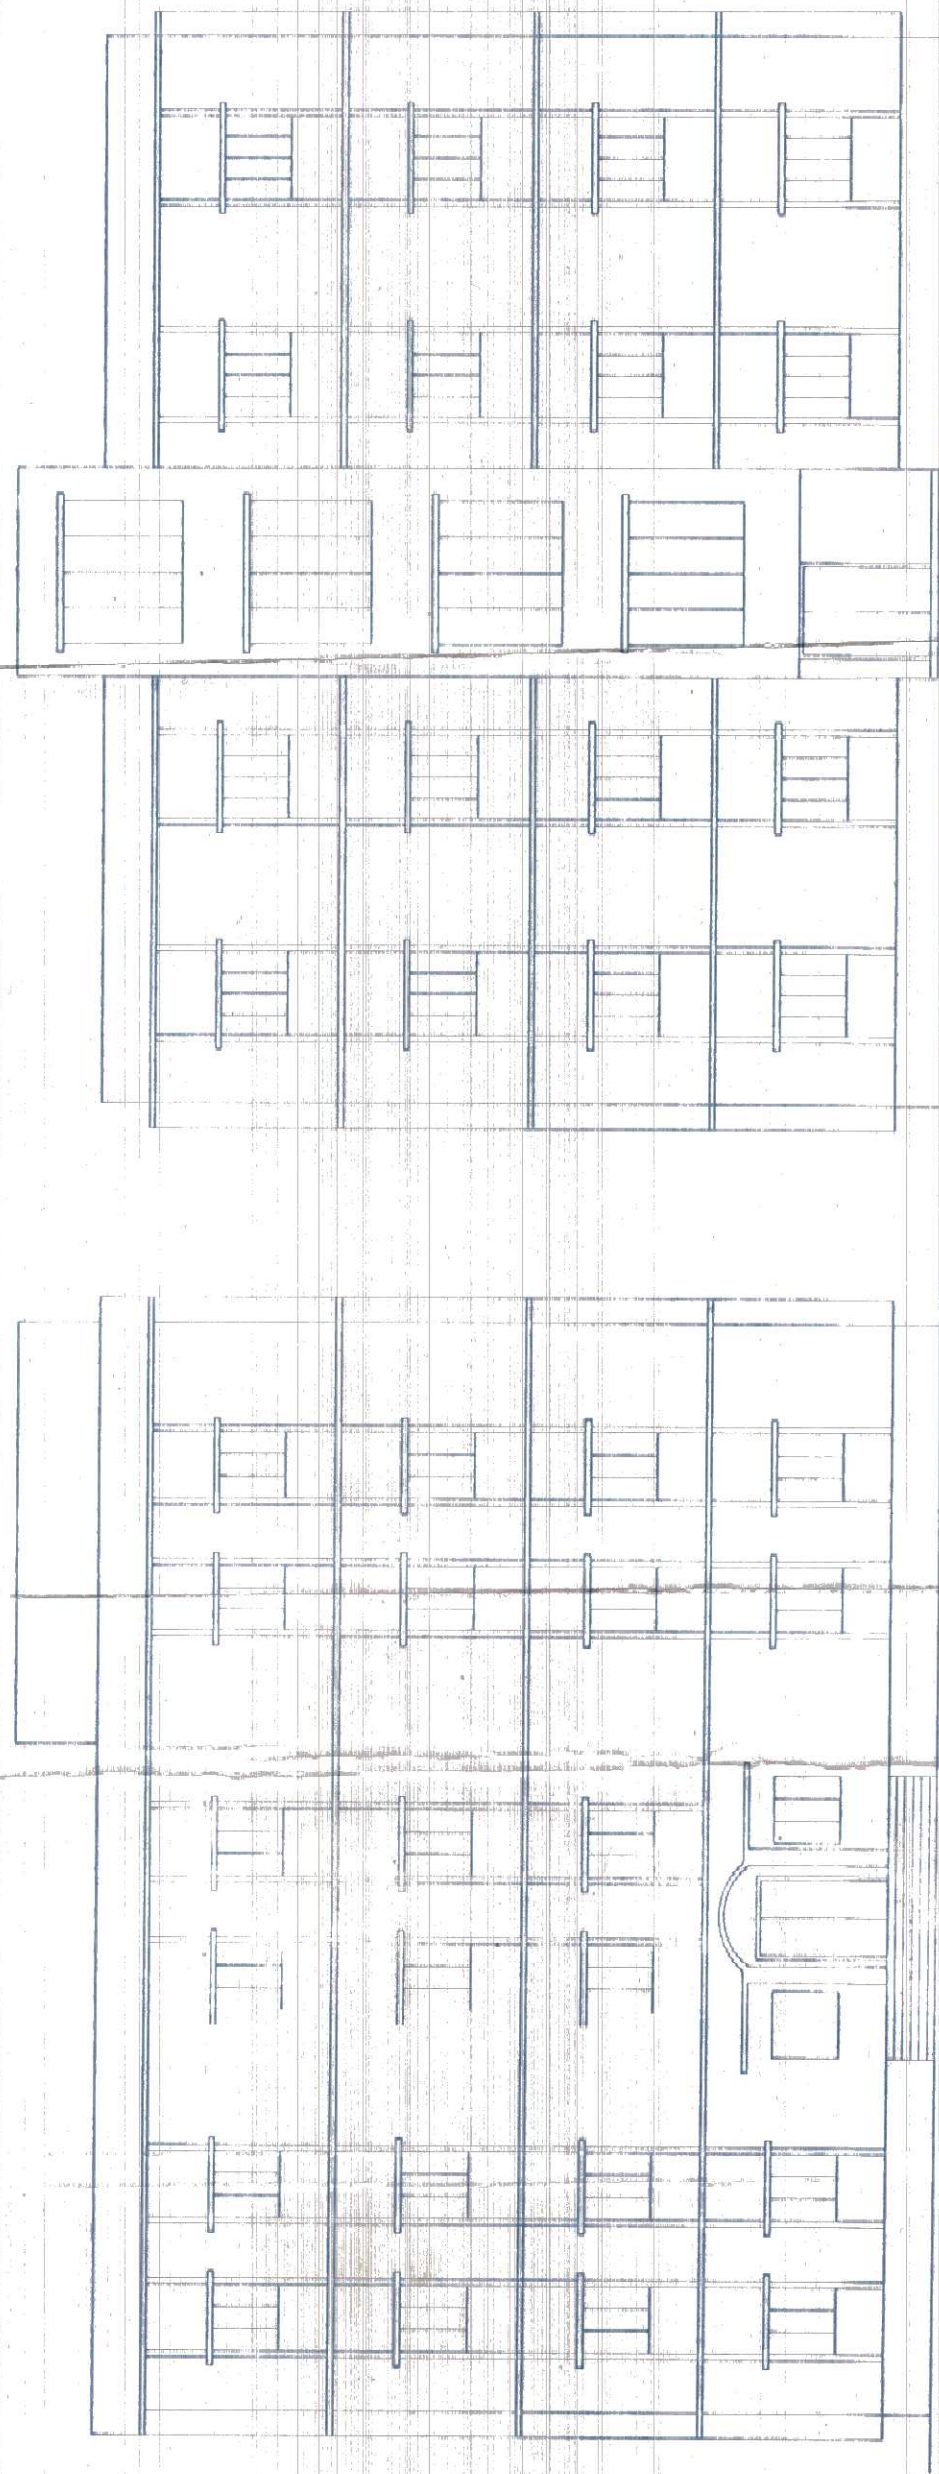


FRONT ELEVATION

SCALE:-1"=8'-0"-0"

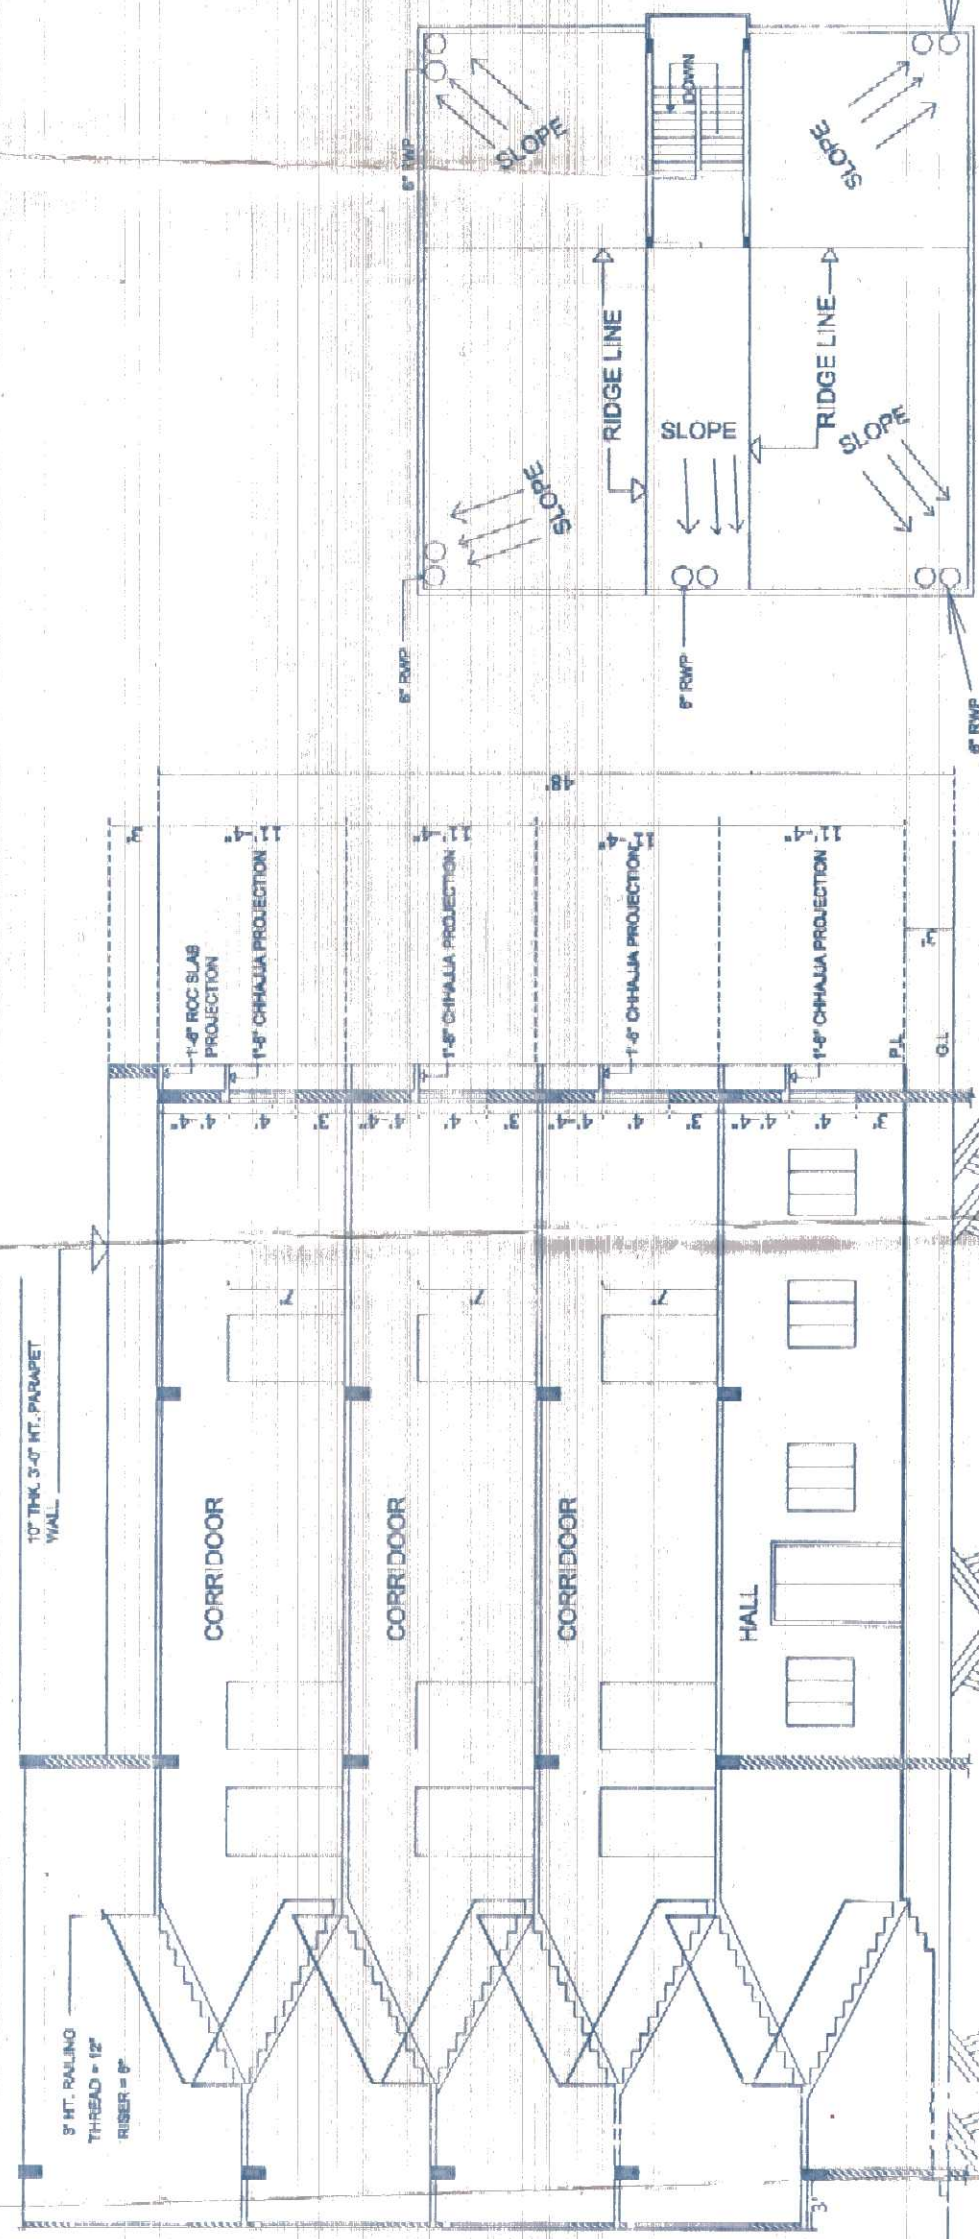

RIGHT SIDE ELEVATION

SCALE:-1"=8'-0"-0"

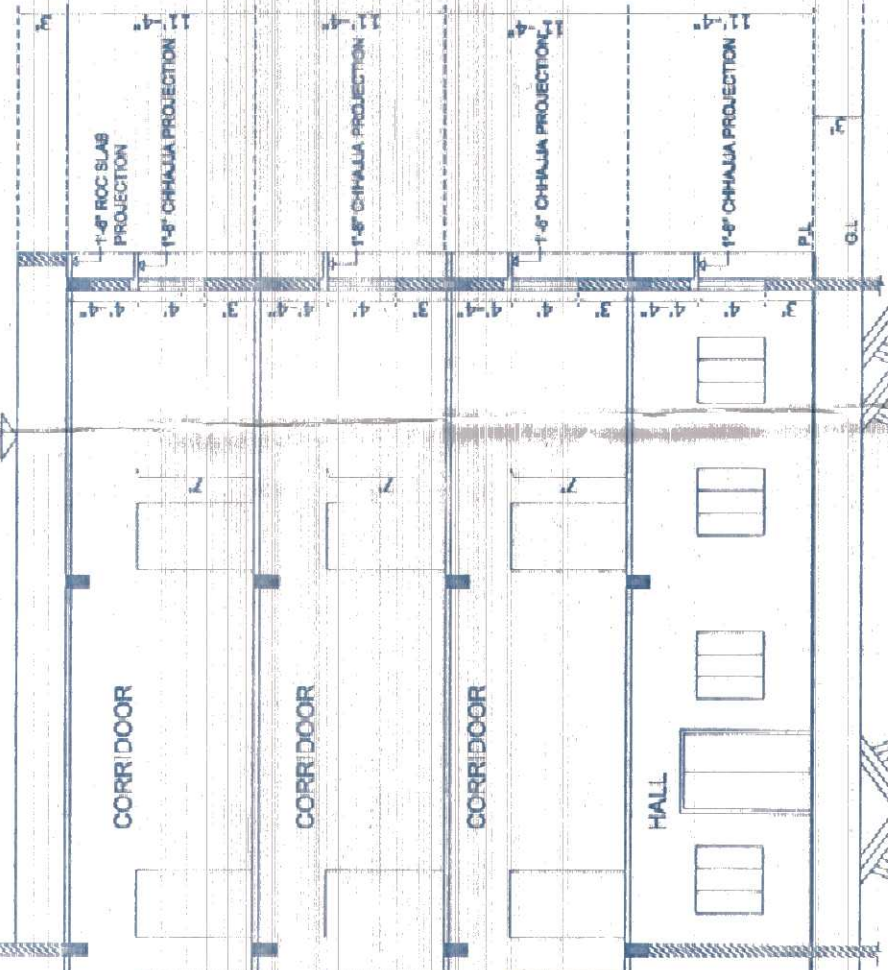


SECTION AT A-A

SCALE:-1"=8'-0"-0"




KEY MAP

SCALE:-1"=300'-0"

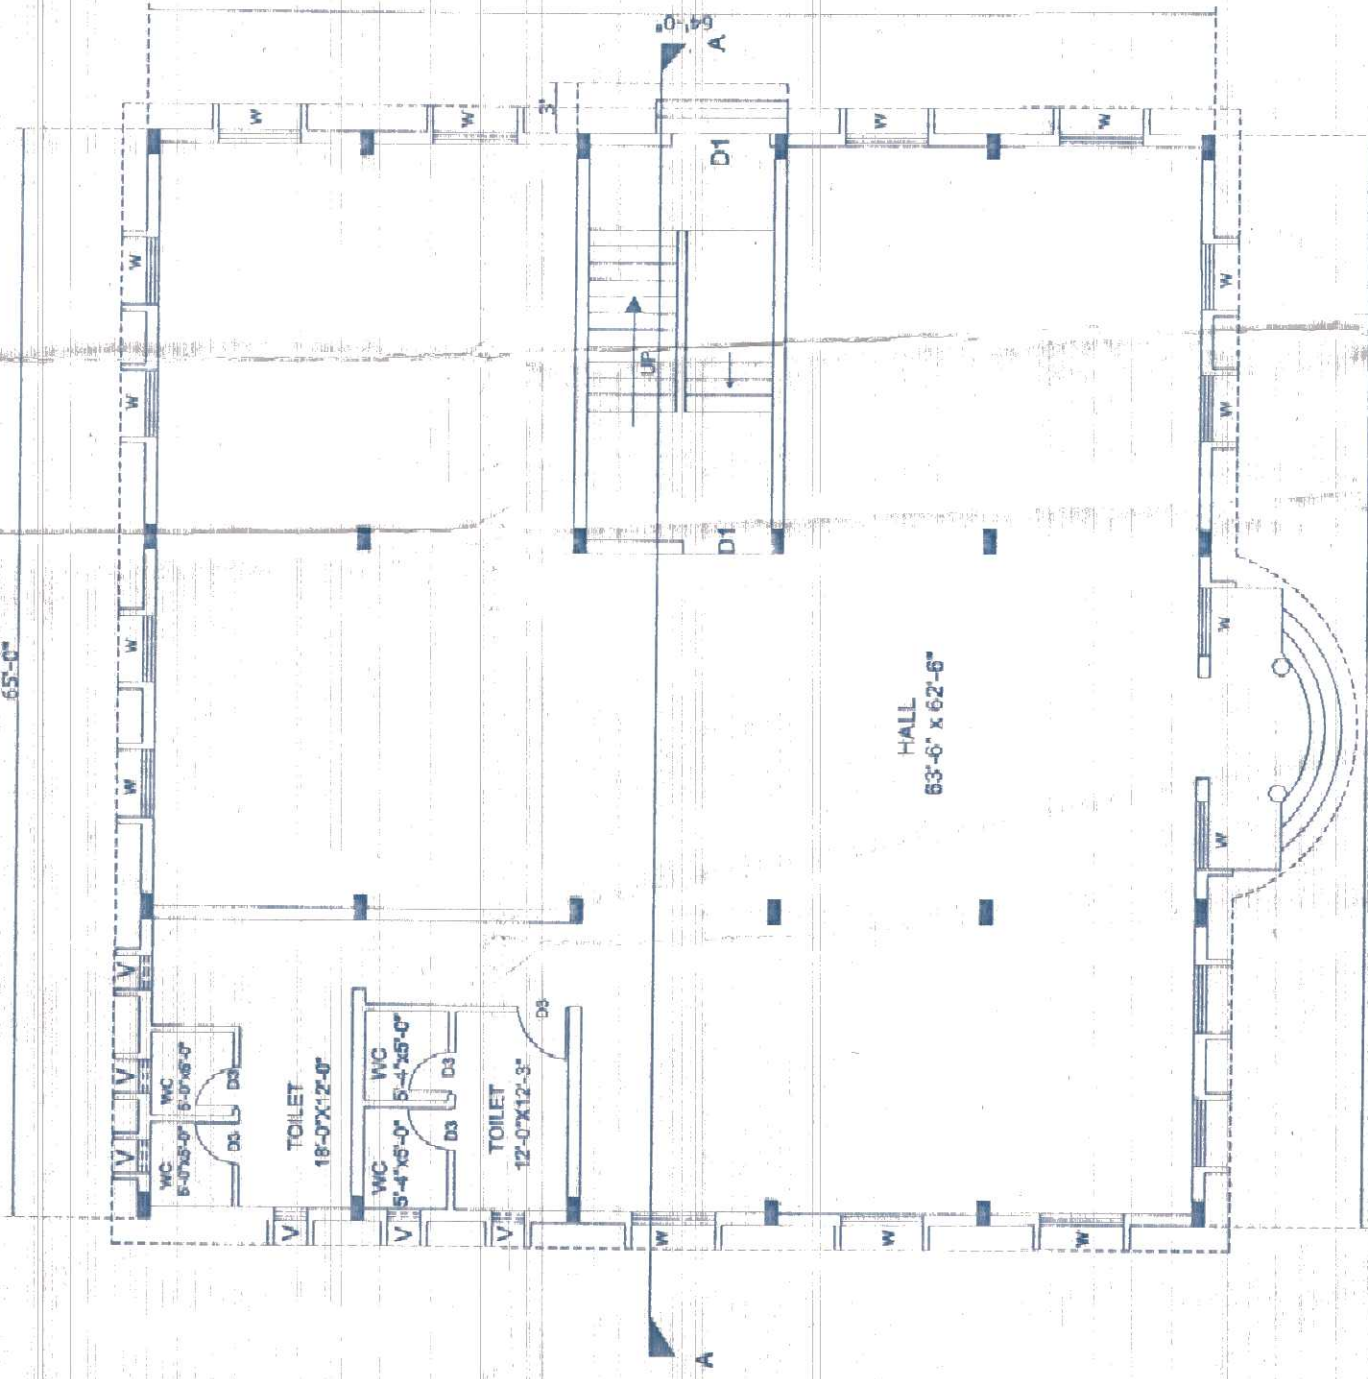


GROUND FLOOR

SCALE:-1"=8'-0"-0"

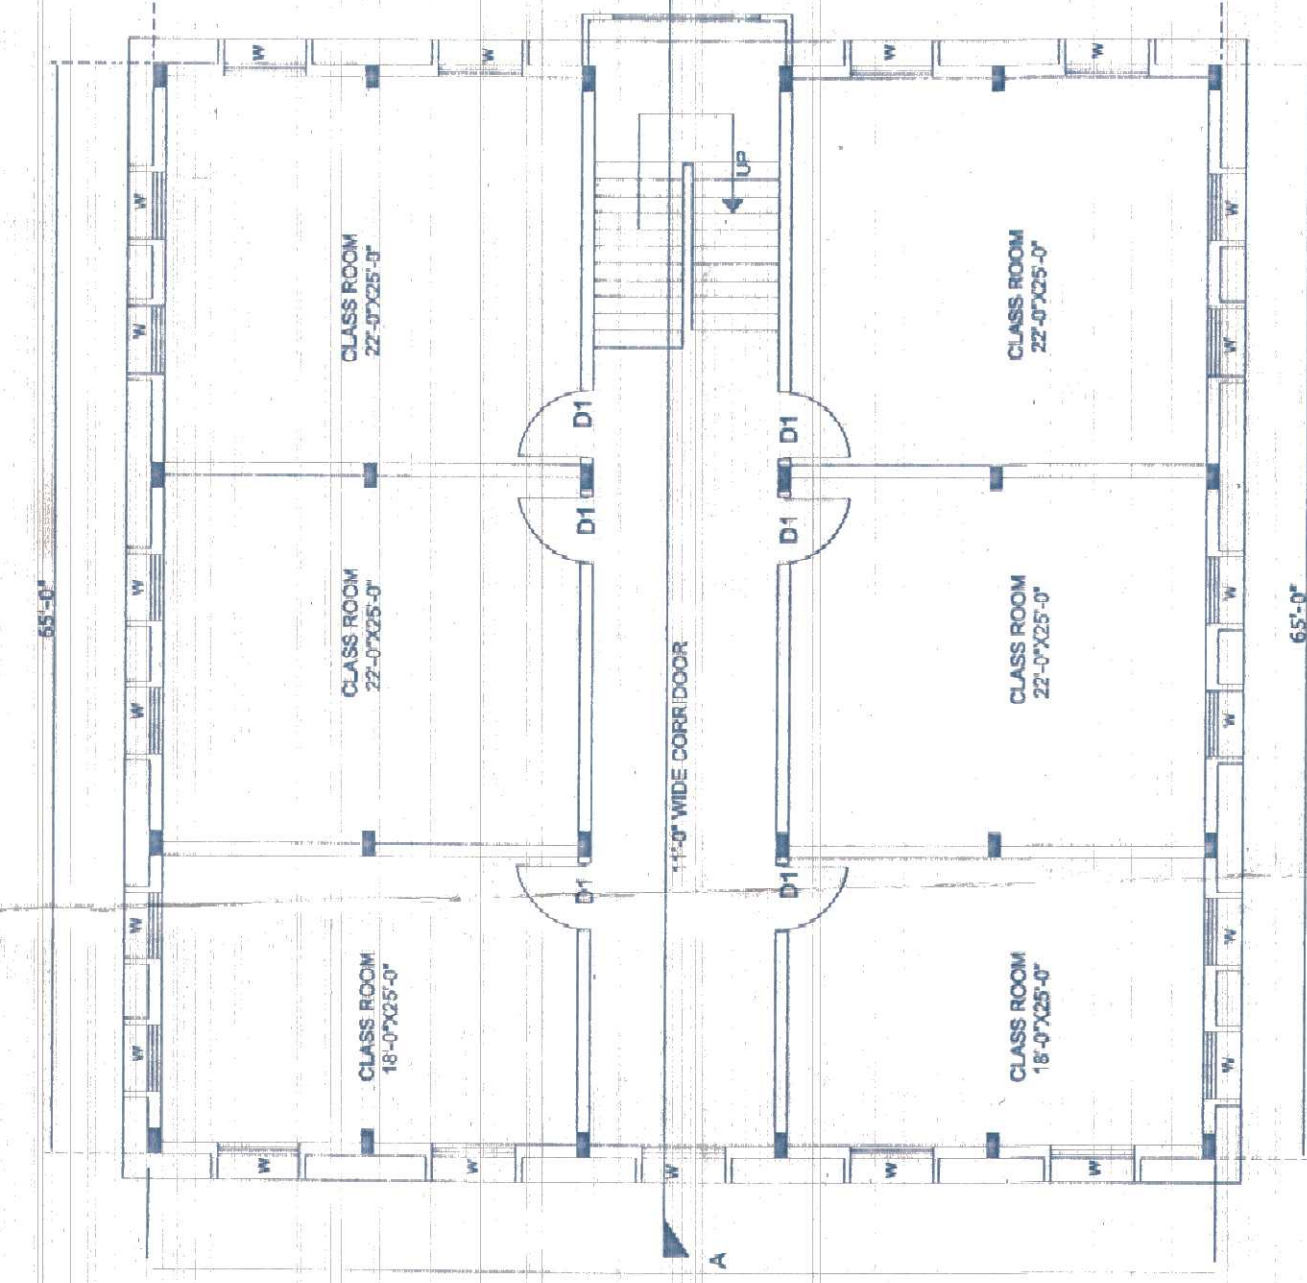


FIRST FLOOR

SCALE:-1"=8'-0"-0"

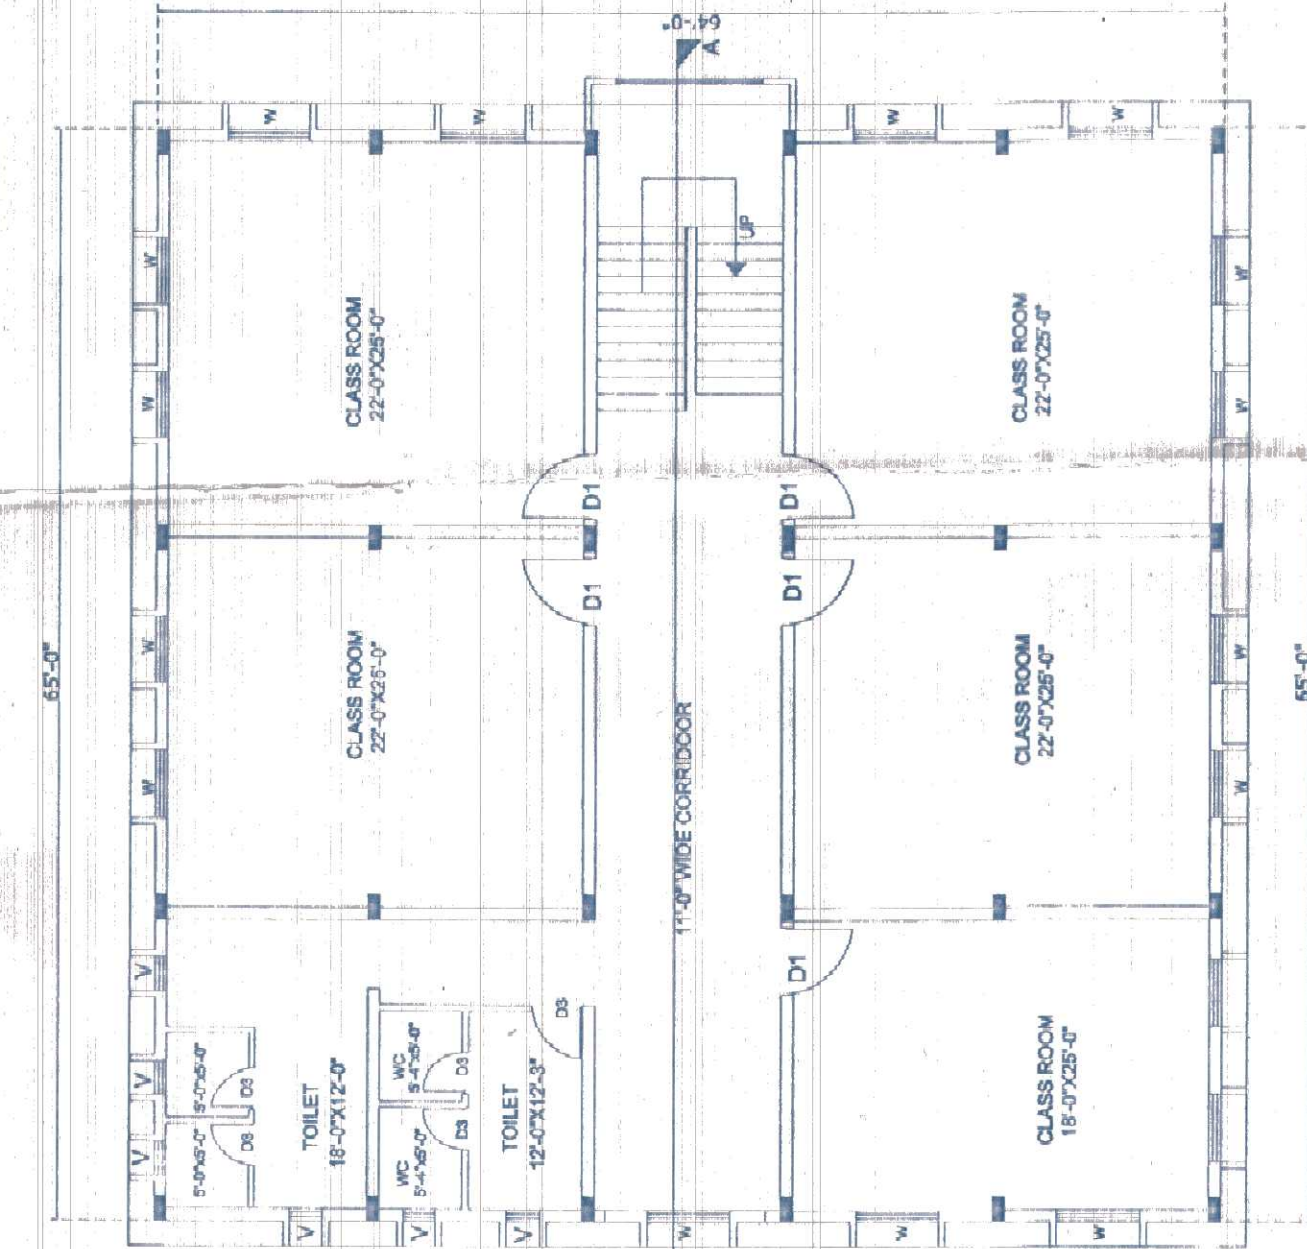

SECOND FLOOR




SCALE:-1"=8'-0"-0"

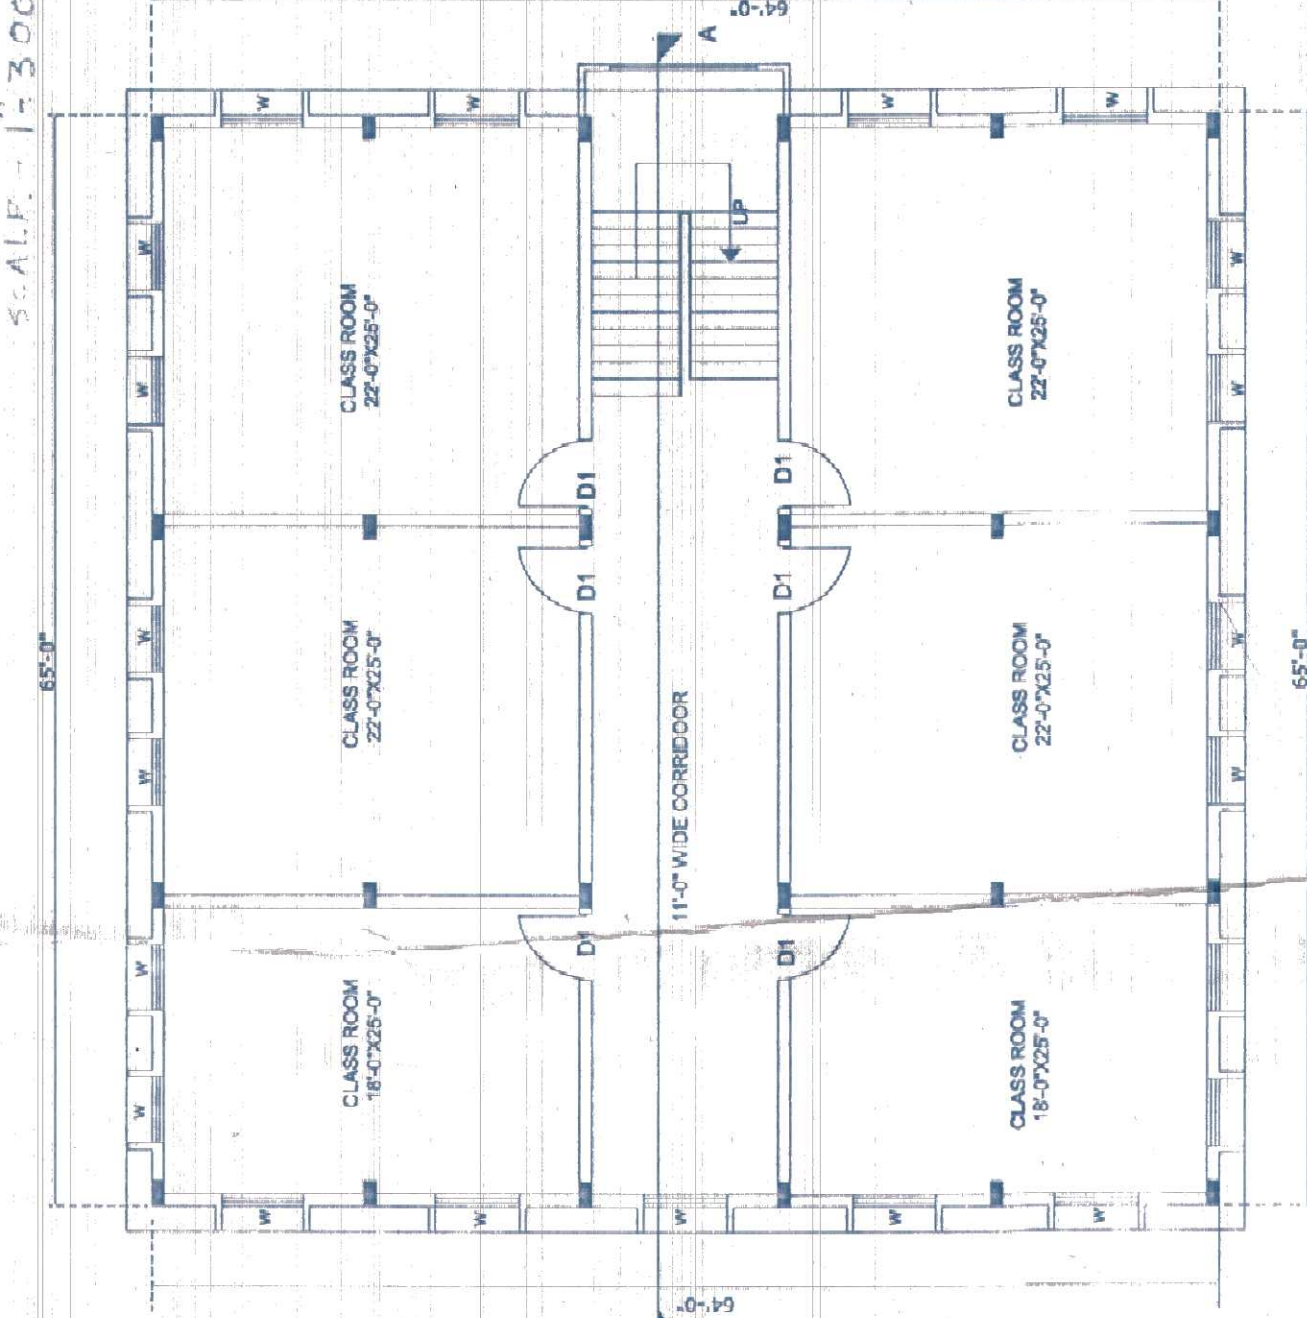

THIRD FLOOR



SCALE:-1"=8'-0"-0"

JOB. TITLE :		SCHEDULE OF AREA		SCHEDULE OF OPENINGS		SCALE = 1"=8'-0"		SIGNATURE OF ARCHITECTS		DESIGNED BY:- BASANT KR MISHRA	
EXISTING BUILDING OF DR. S. RADHAKRISHNAN COLLAGE OF EDUCATION AT-CHIKI'SIA, BOKARO KHATA NO.41,50, PLOT NO.169,168,170,178 THANA :- CHAS MUFASSIL, THANA NO.-56,BOKARO		TOTAL PLOT AREA AREA		D = 6'-0" X 8'-0"		DATE: 15-03-2017					
		GROUND FLOOR AREA		D1 = 4'-0" X 7'-0"							
		FIRST FLOOR AREA		D2 = 3'-0" X 7'-0"							
		SECOND FLOOR AREA		D3 = 2'-6" X 7'-0"							
		THIRD FLOOR AREA		W1 = 5'-0" X 4'-0"							
BLOCK -B		TOTAL BUILT UP AREA		V = 2'-0" X 2'-0"		SHEET-03		LIC No. A/28703/31652 Chas Nagar, Nandur Bhojpur Colony, Chas Ph. 973 1375193		E-mail: designplus007@gmail.com / basantkrdesign@yahoo.com Contact: 9234222267 / 9431187549/9592371170	
		% OF COVERED AREA									
		F.A.R									

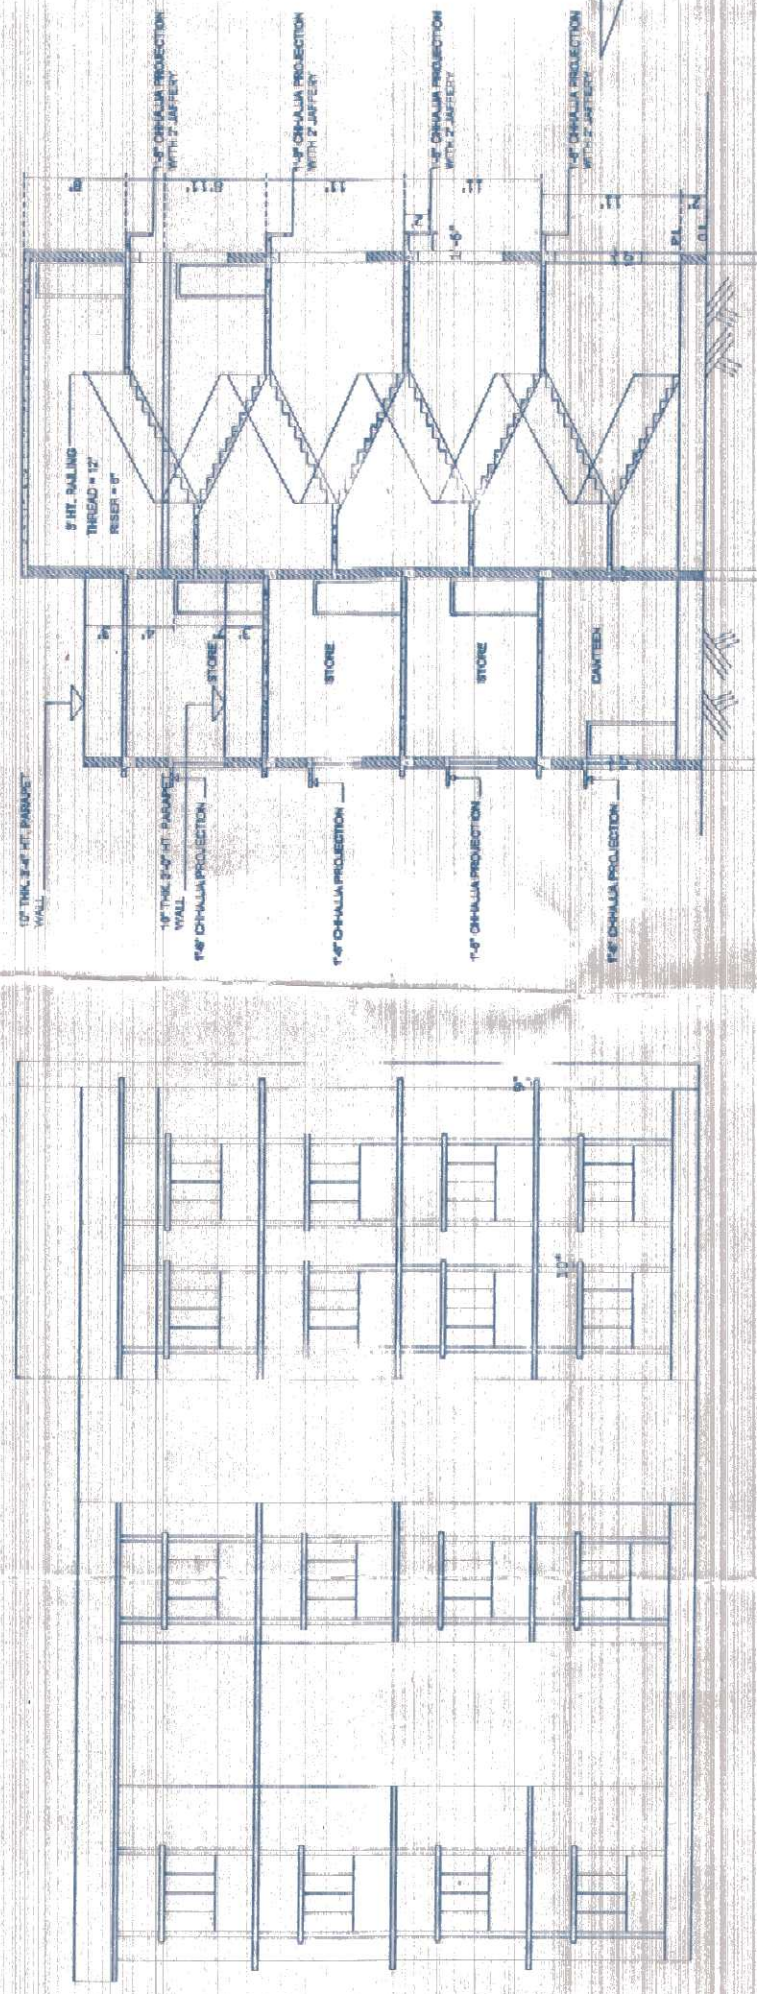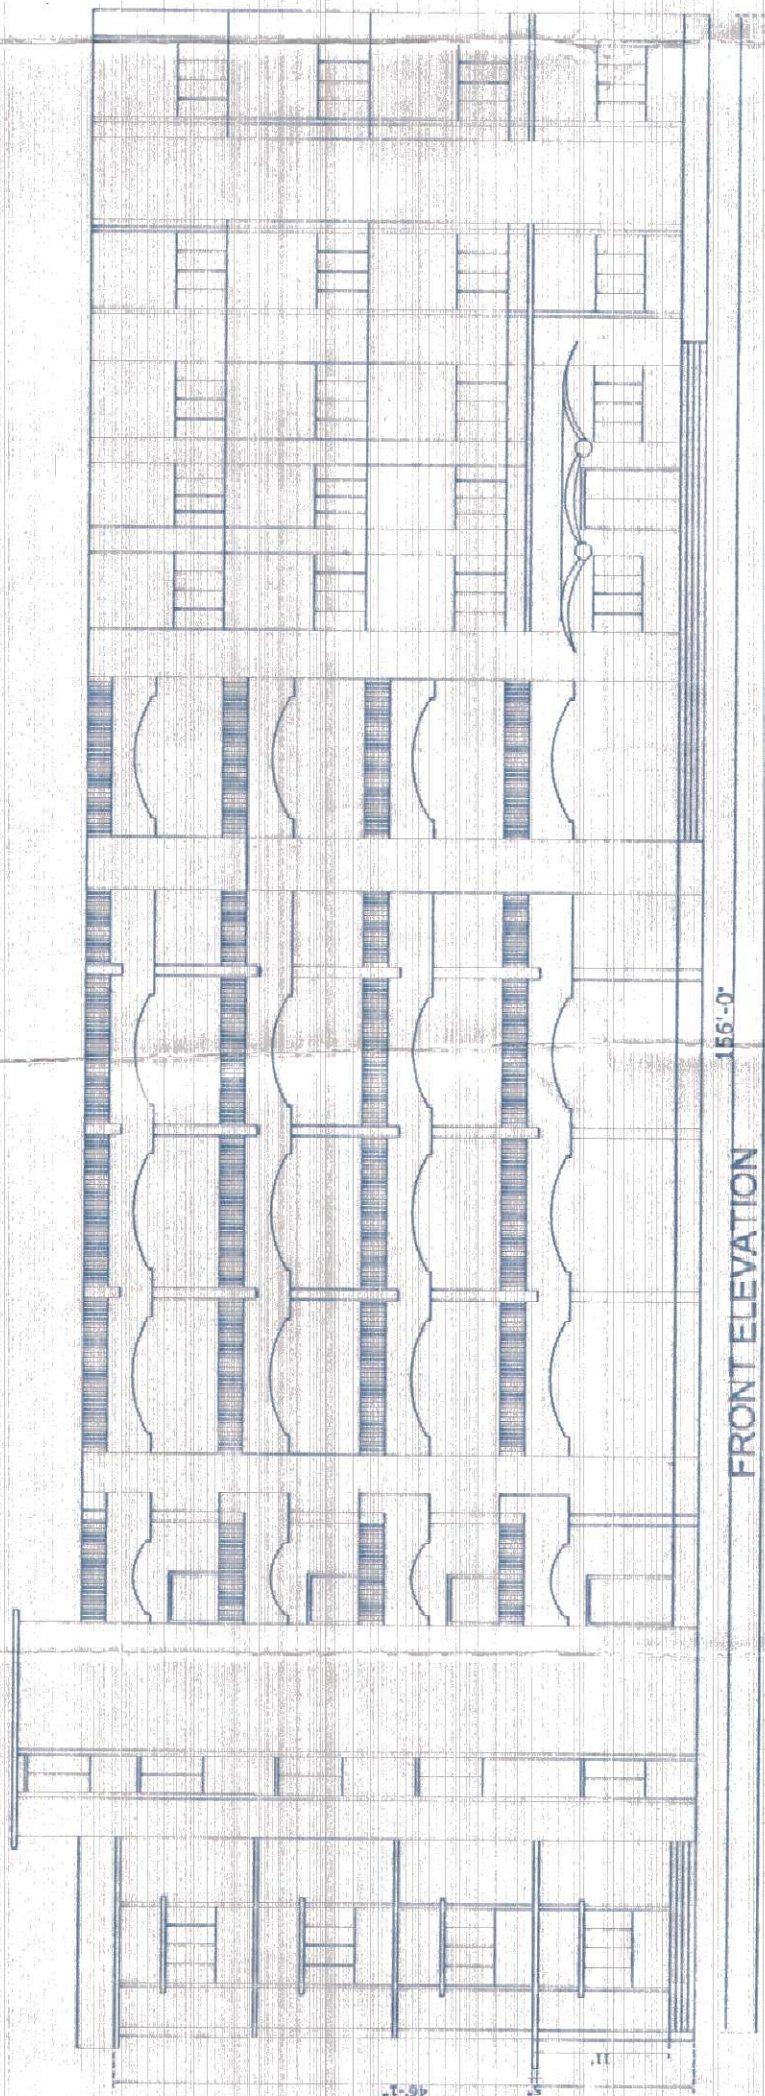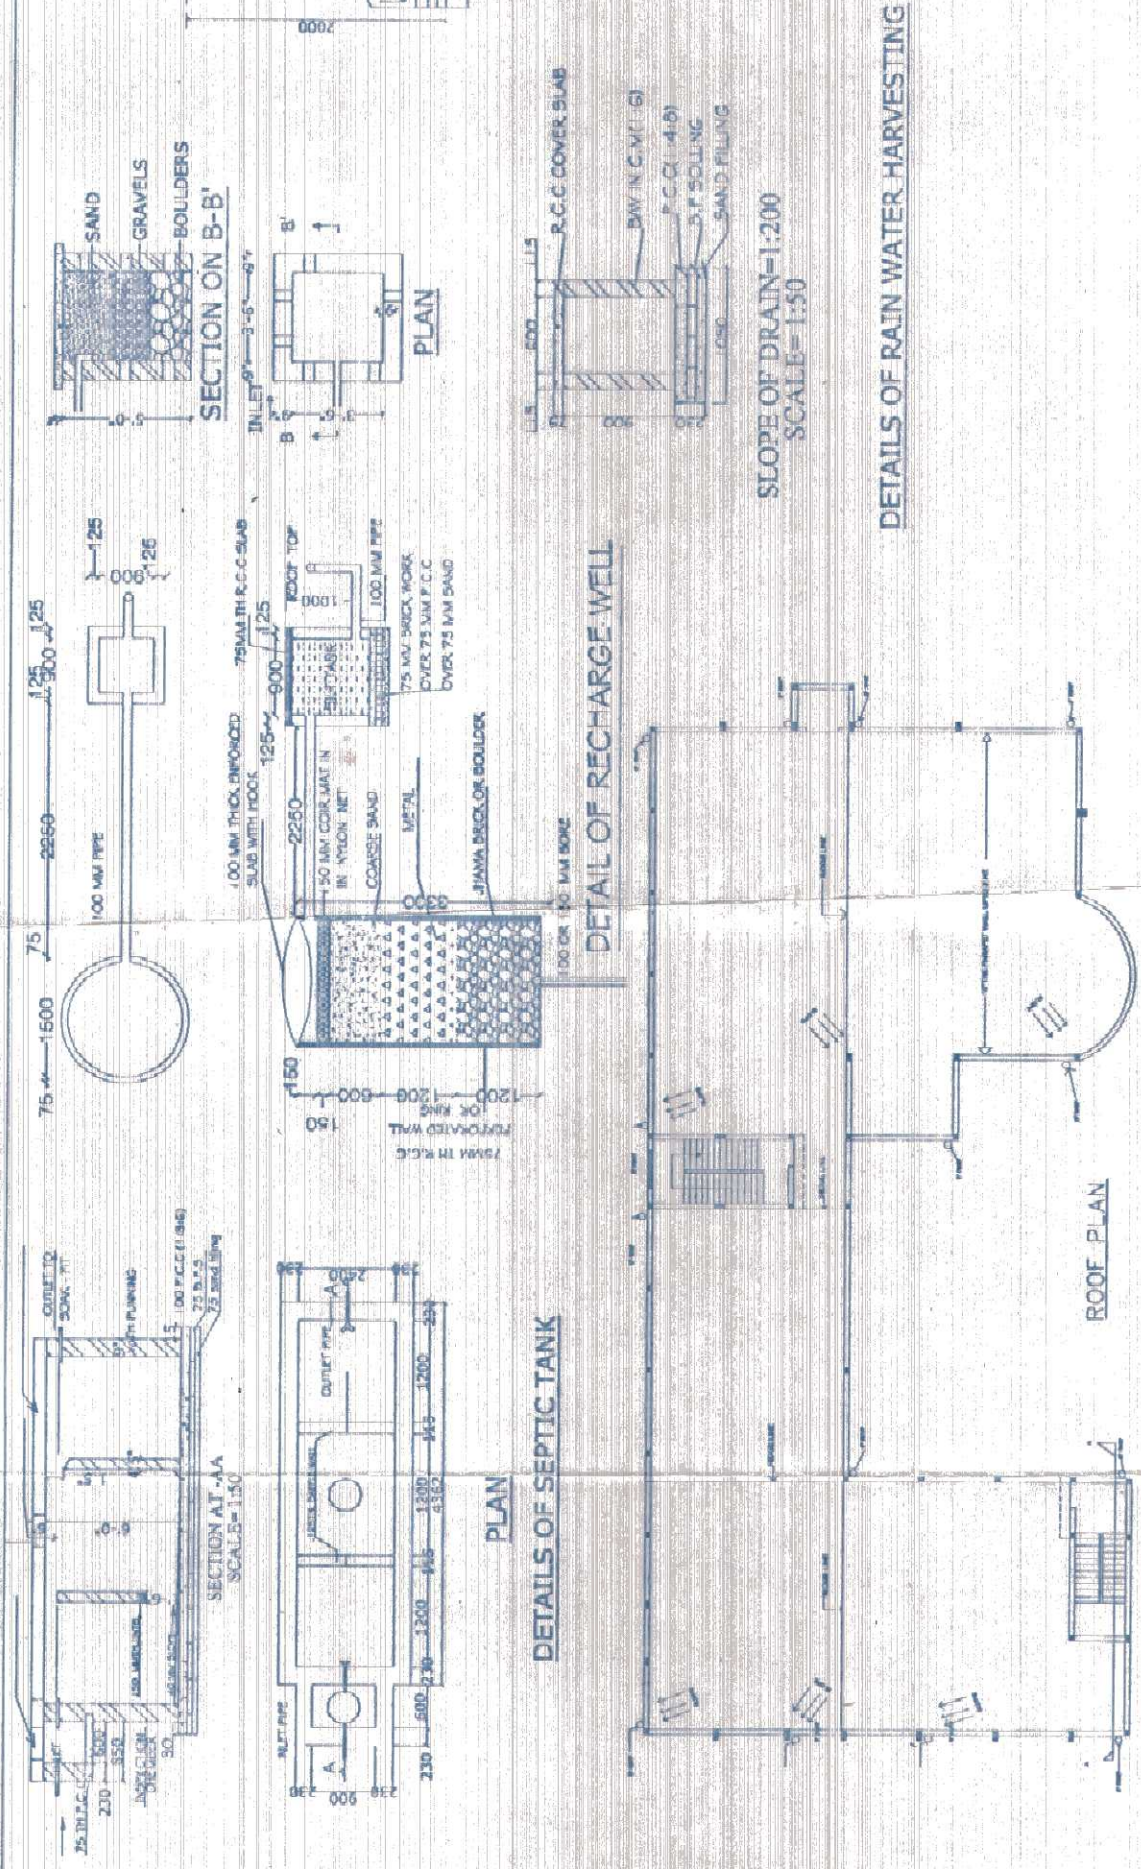

RIGHT SIDE ELEVATION

FRONT ELEVATION

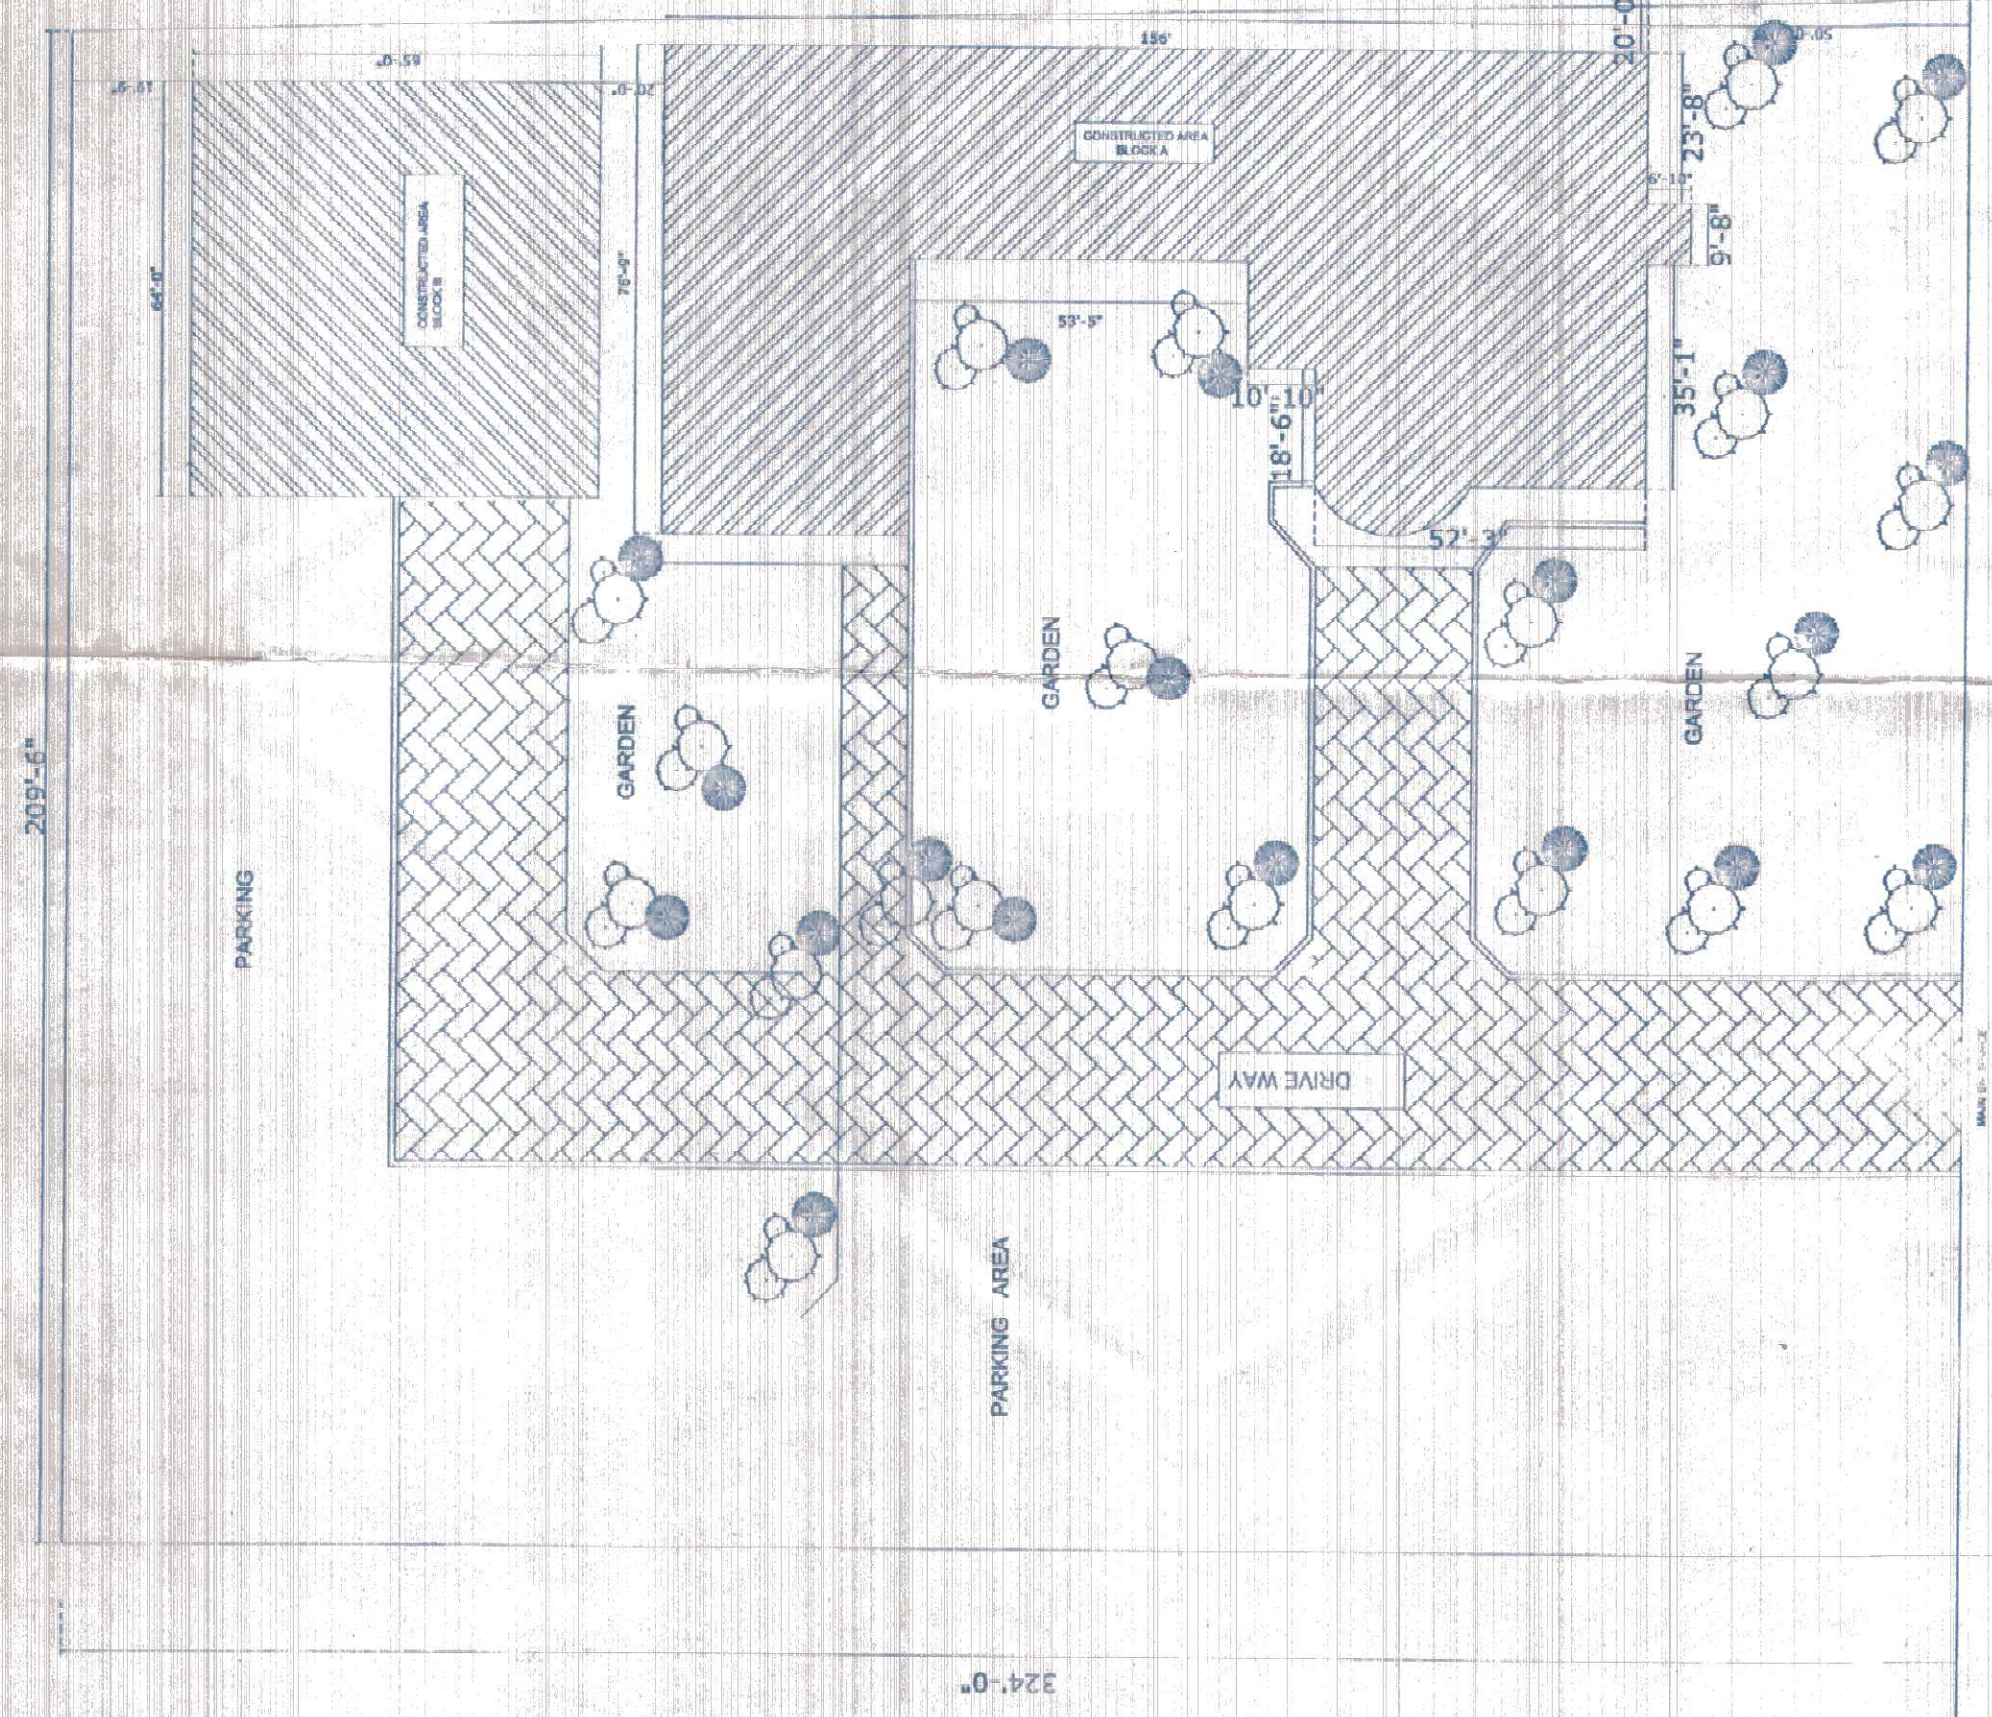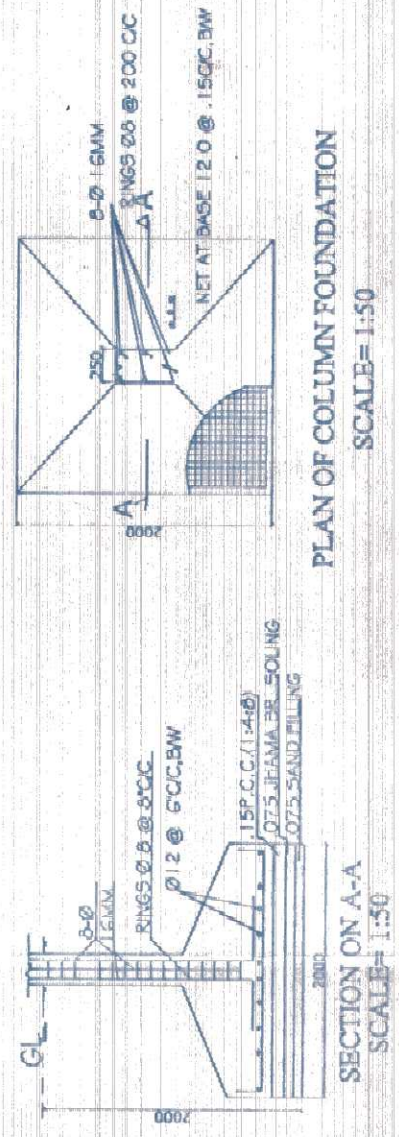

SITE PLAN

JOB TITLE:

EXISTING BUILDING OF DR. S. RADHAKRISHNAN
COLLEGE OF EDUCATION AT-CHIKISIA, BOKARO
KHATA NO.41, PLOT NO.169, MOUZA -CHIKISIYA, NO.-56
THANA :- CHAS MUFASSIL, THANA NO.-56, BOKARO

DATE: 15-01-2017

SHEET NO: 02

SCALE: 1"=8'-0"

SIGNATURE OF ARCHITECT

Dr. S. Radhakrishnan

Dr. S. Radhakrishnan College of Education

Chikisia, Chas (Muz), Dist-Bokaro, Jharkhand

DESIGNED BY: SAMANT B. NISHA

SIGNATURE OF ARCHITECT

Dr. S. Radhakrishnan

Dr. S. Radhakrishnan College of Education

Chikisia, Chas (Muz), Dist-Bokaro, Jharkhand

DESIGN PLUS

Architects, Engineers, Planners

1st fl. off. C-381 Bana Mandir, near persons road,

near road, Ranchi-2

Branch off. C-381 Bana Mandir, near persons road,


near road, Ranchi-2

Branch off. C-381 Bana Mandir, near persons road,

near road, Ranchi-2

Branch off. C-381 Bana Mandir, near persons road,

near road, Ranchi-2

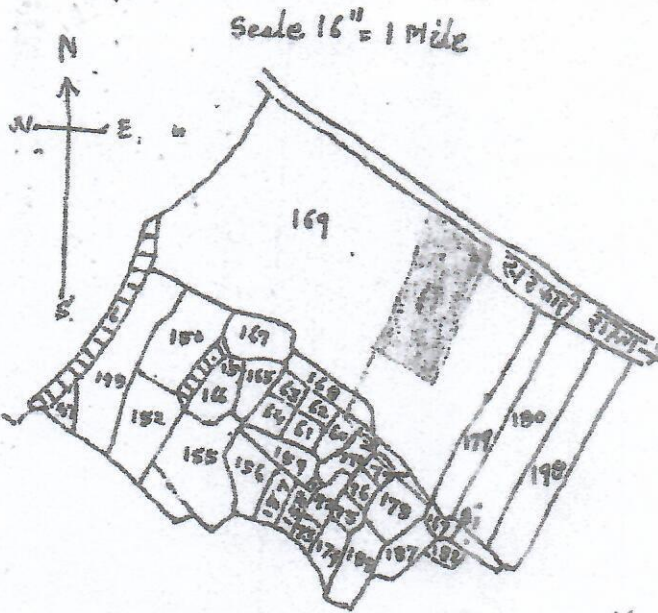


मौजा :- चिचकशिवा
 थाना :- वास नं०-५६
 परगना :- रत्नासेपल
 जिला :- बोकारो ।

प्लॉट नं०	रकबा
41 169	70 1/2 इंच
चिचकशिवा	रत्नासेपल

नोट्स :-

- ३० - रास्ता
- ४० - इसी प्लॉट का अंश
- ५० - इसी प्लॉट का अंश
- ६० - इसी प्लॉट का अंश

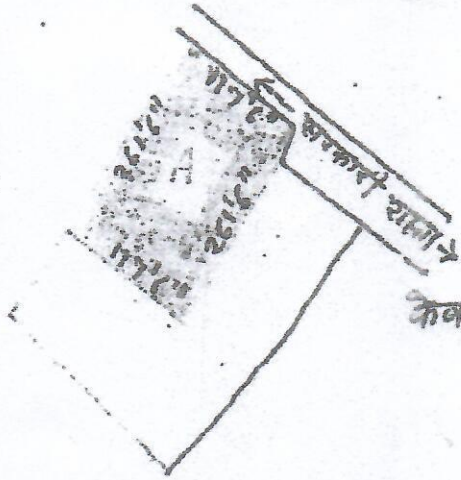

कबला दाया :- (१) श्री गेंव शर्मा पिता स्व० निर्मल शर्मा
 (२) श्री सोच्य दान्द शर्मा पिता स्व० लाल शर्मा
 ग्राम - पो० - चिचकशिवा
 थाना - वास (मु)
 जिला - बोकारो
 केजला ग्रंथालय - Dr. S. Radha Krishnan College, Eolu

चिचकशिवा

सोच्य दान्द शर्मा

चिचकशिवा
 14-5-2009
 बोकारो ।